
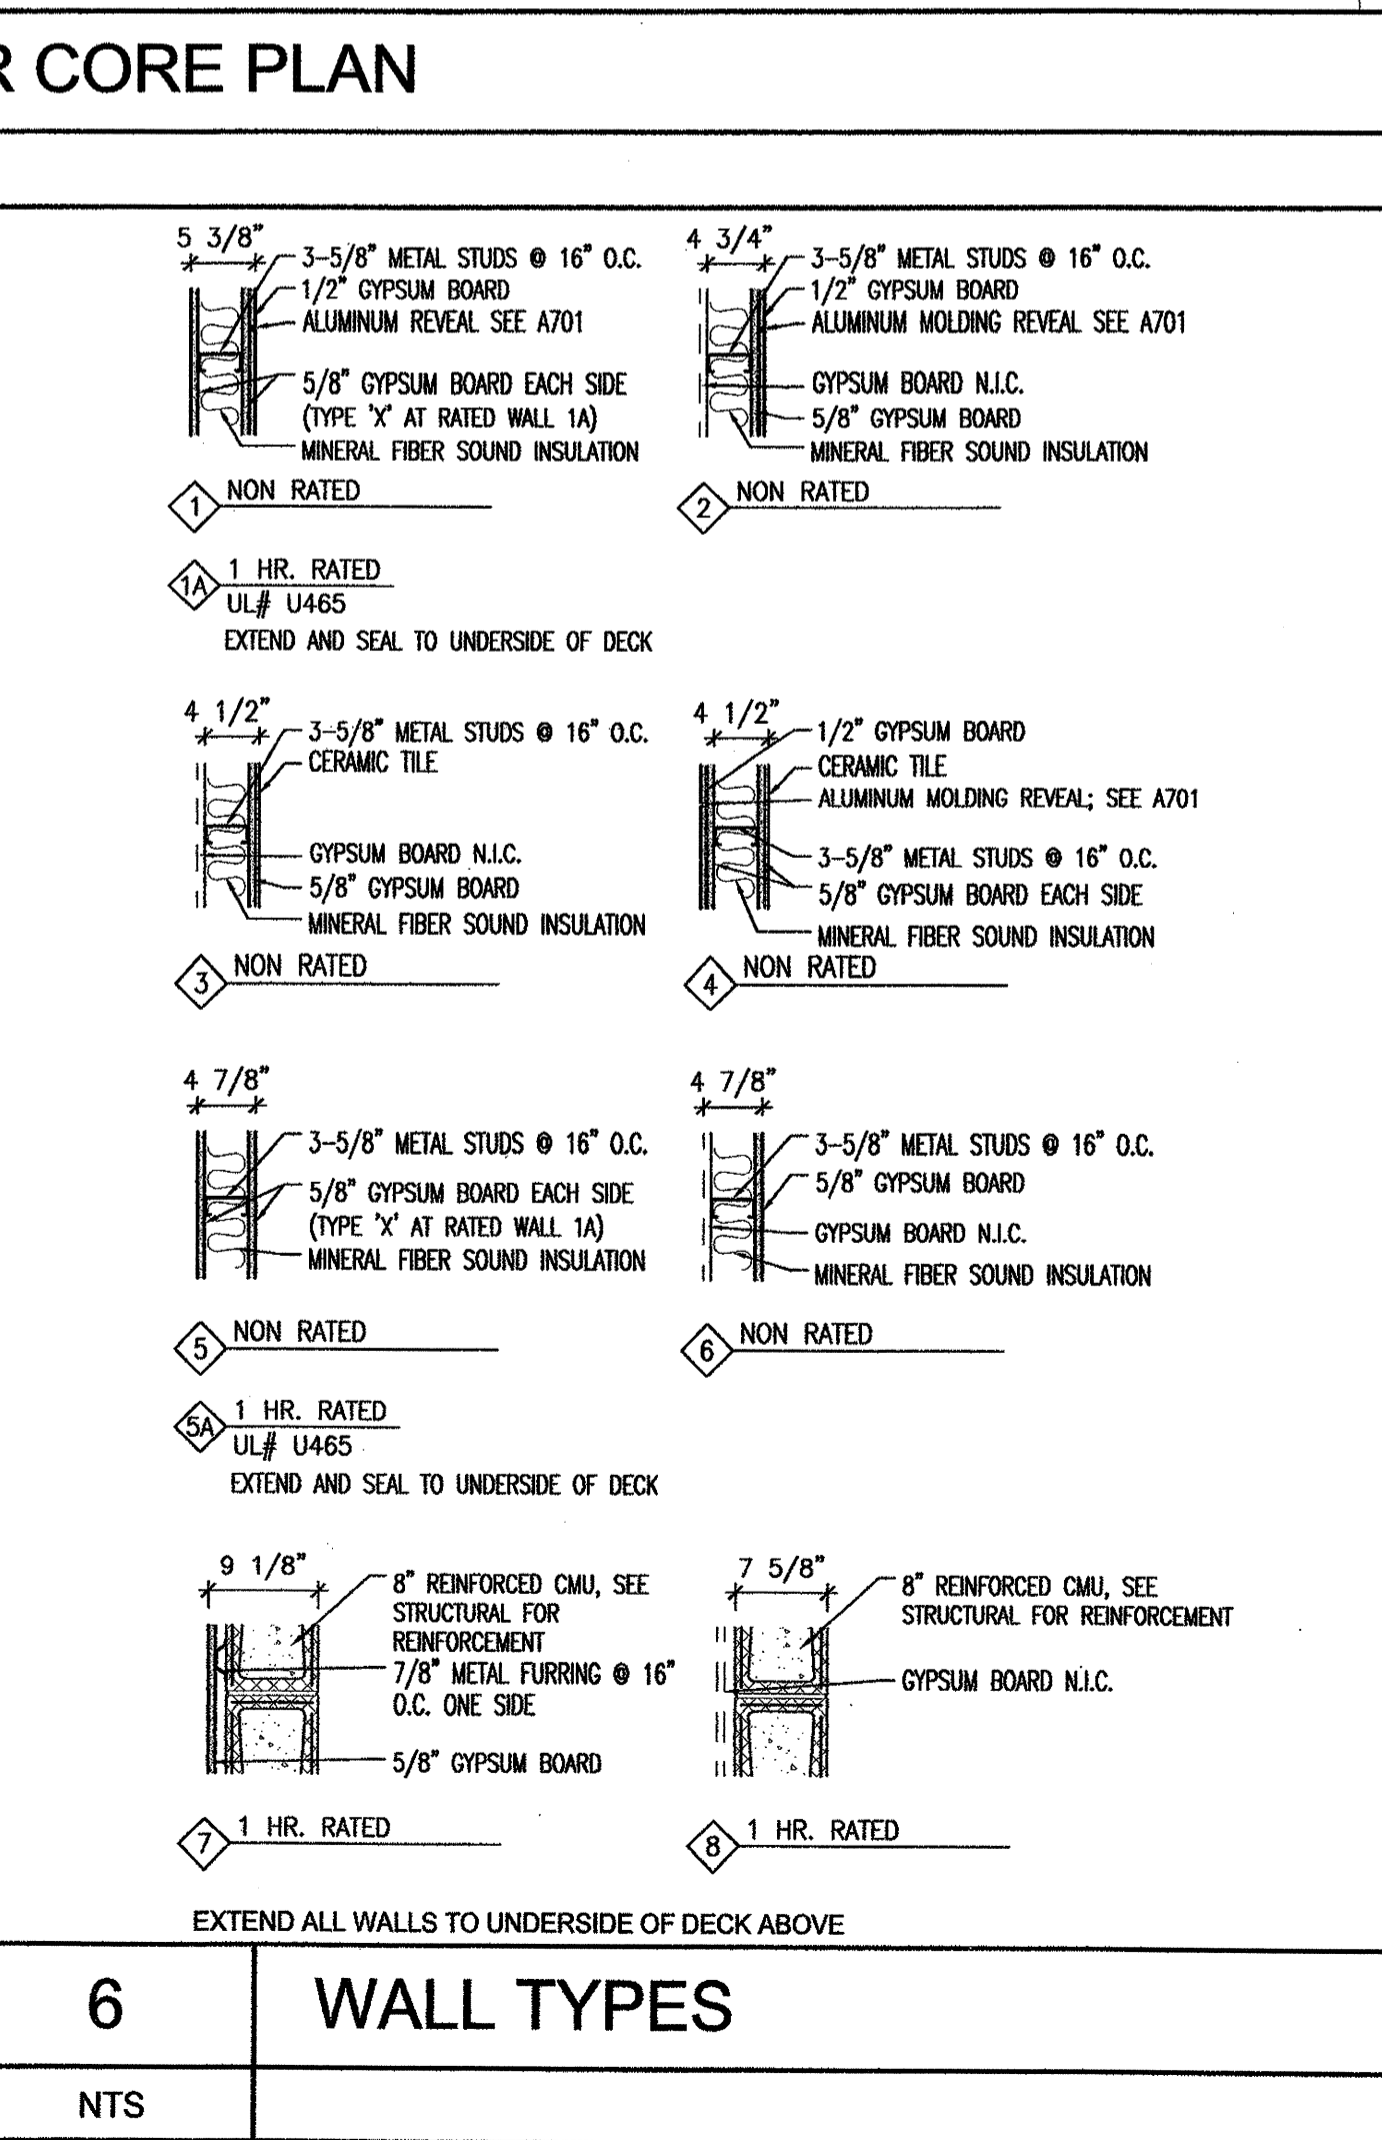
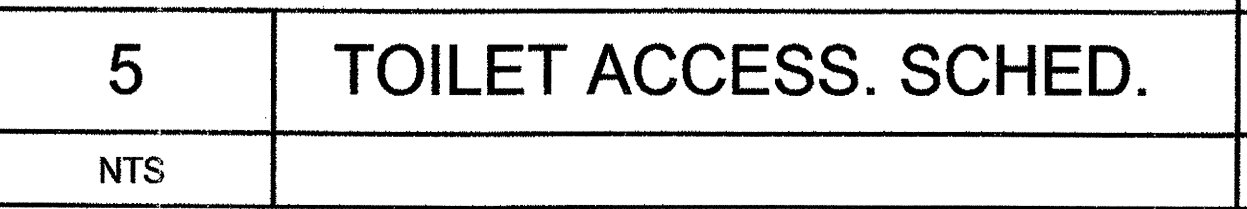
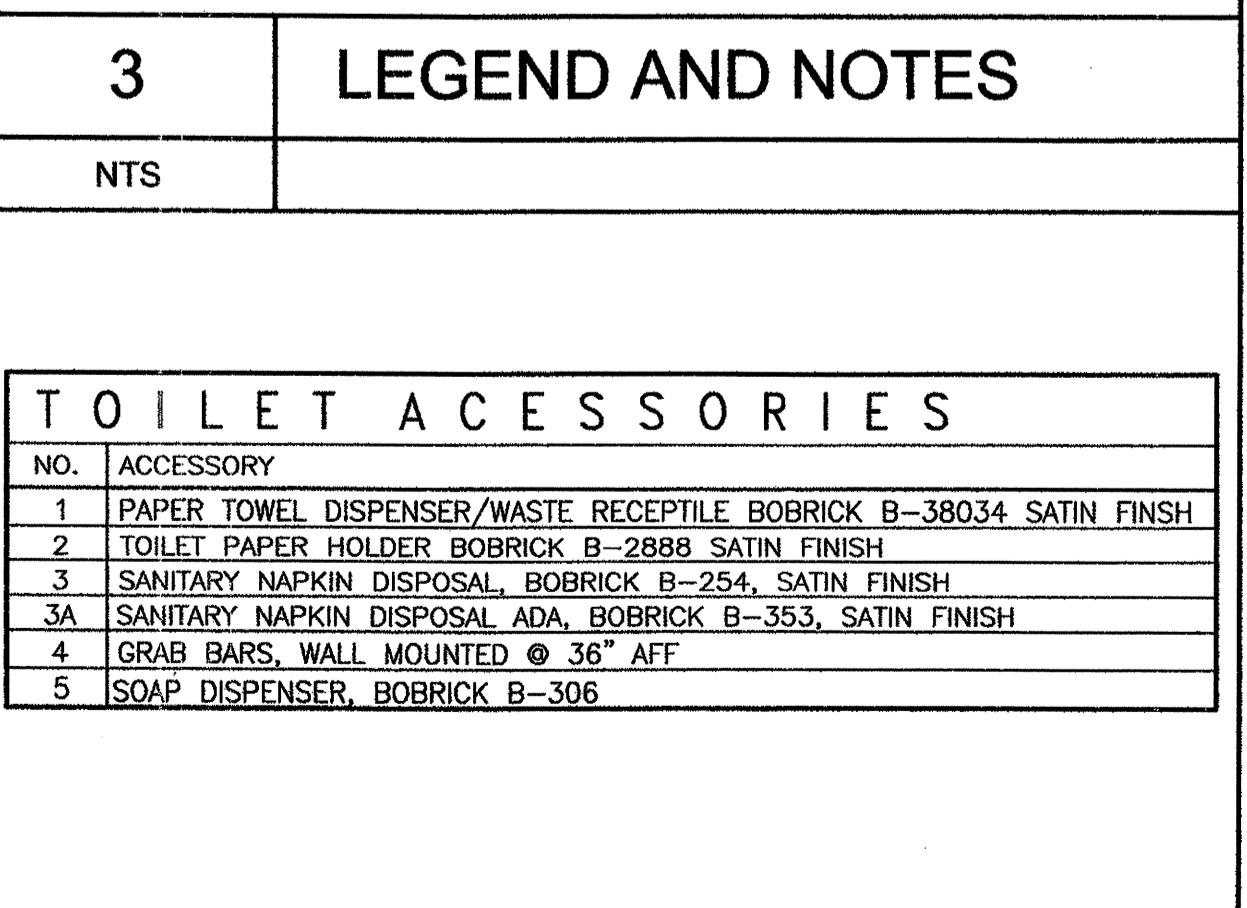
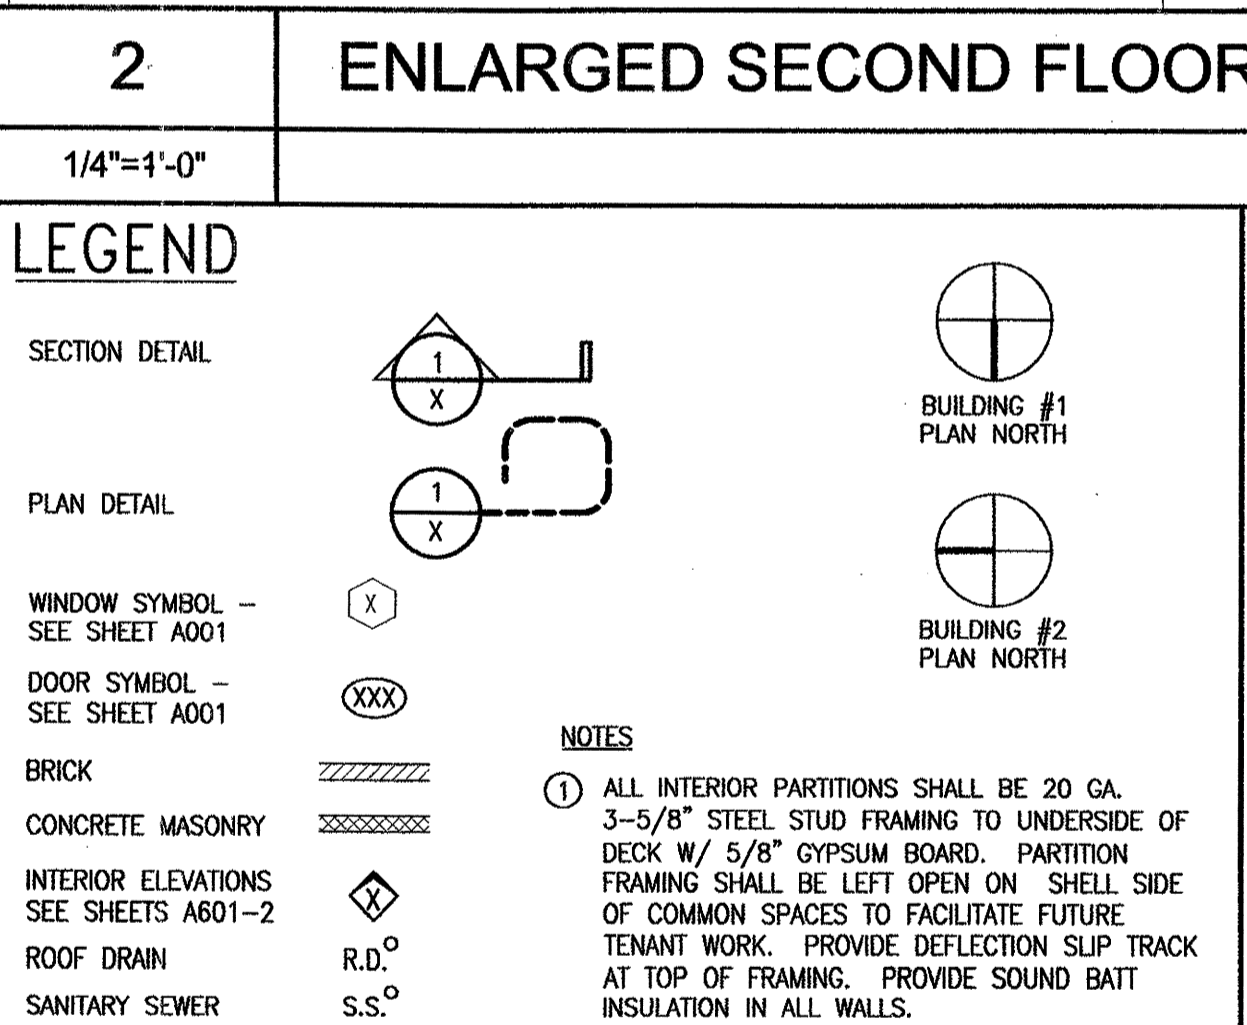
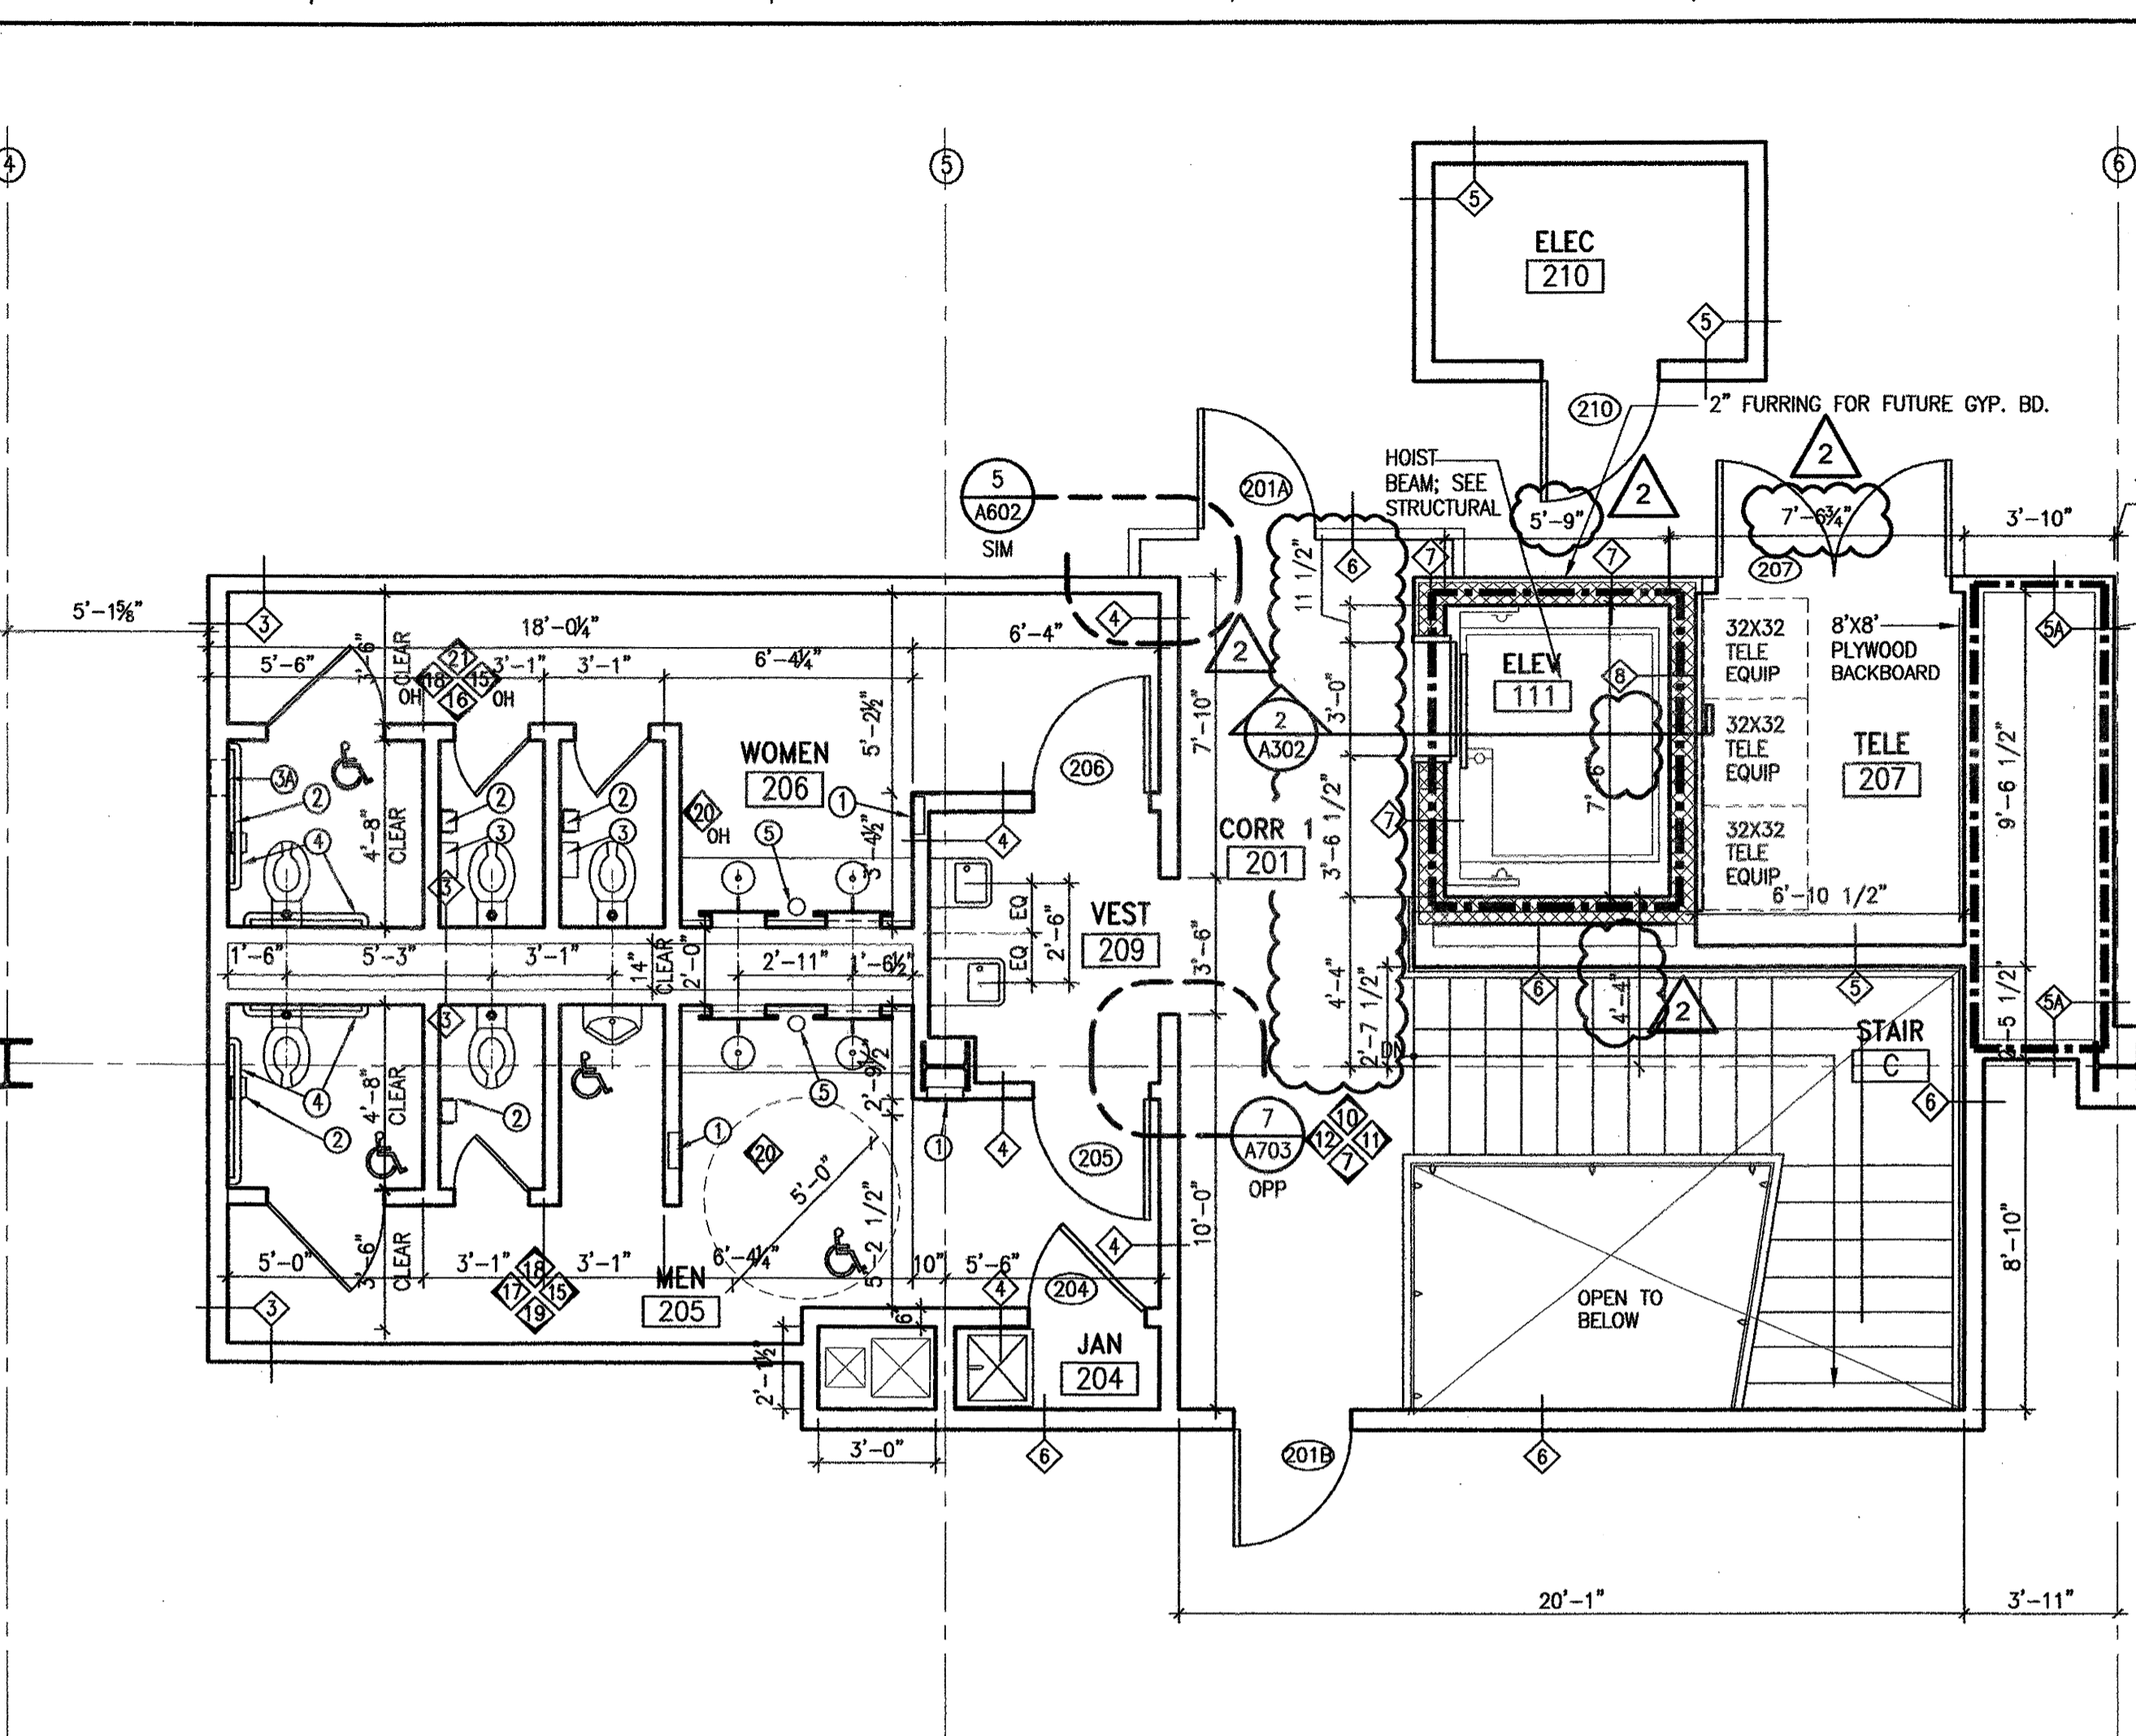


This drawing is the property of McKellar & Associates. Unauthorized use of any kind, including on other projects, is prohibited. May 30, 2006

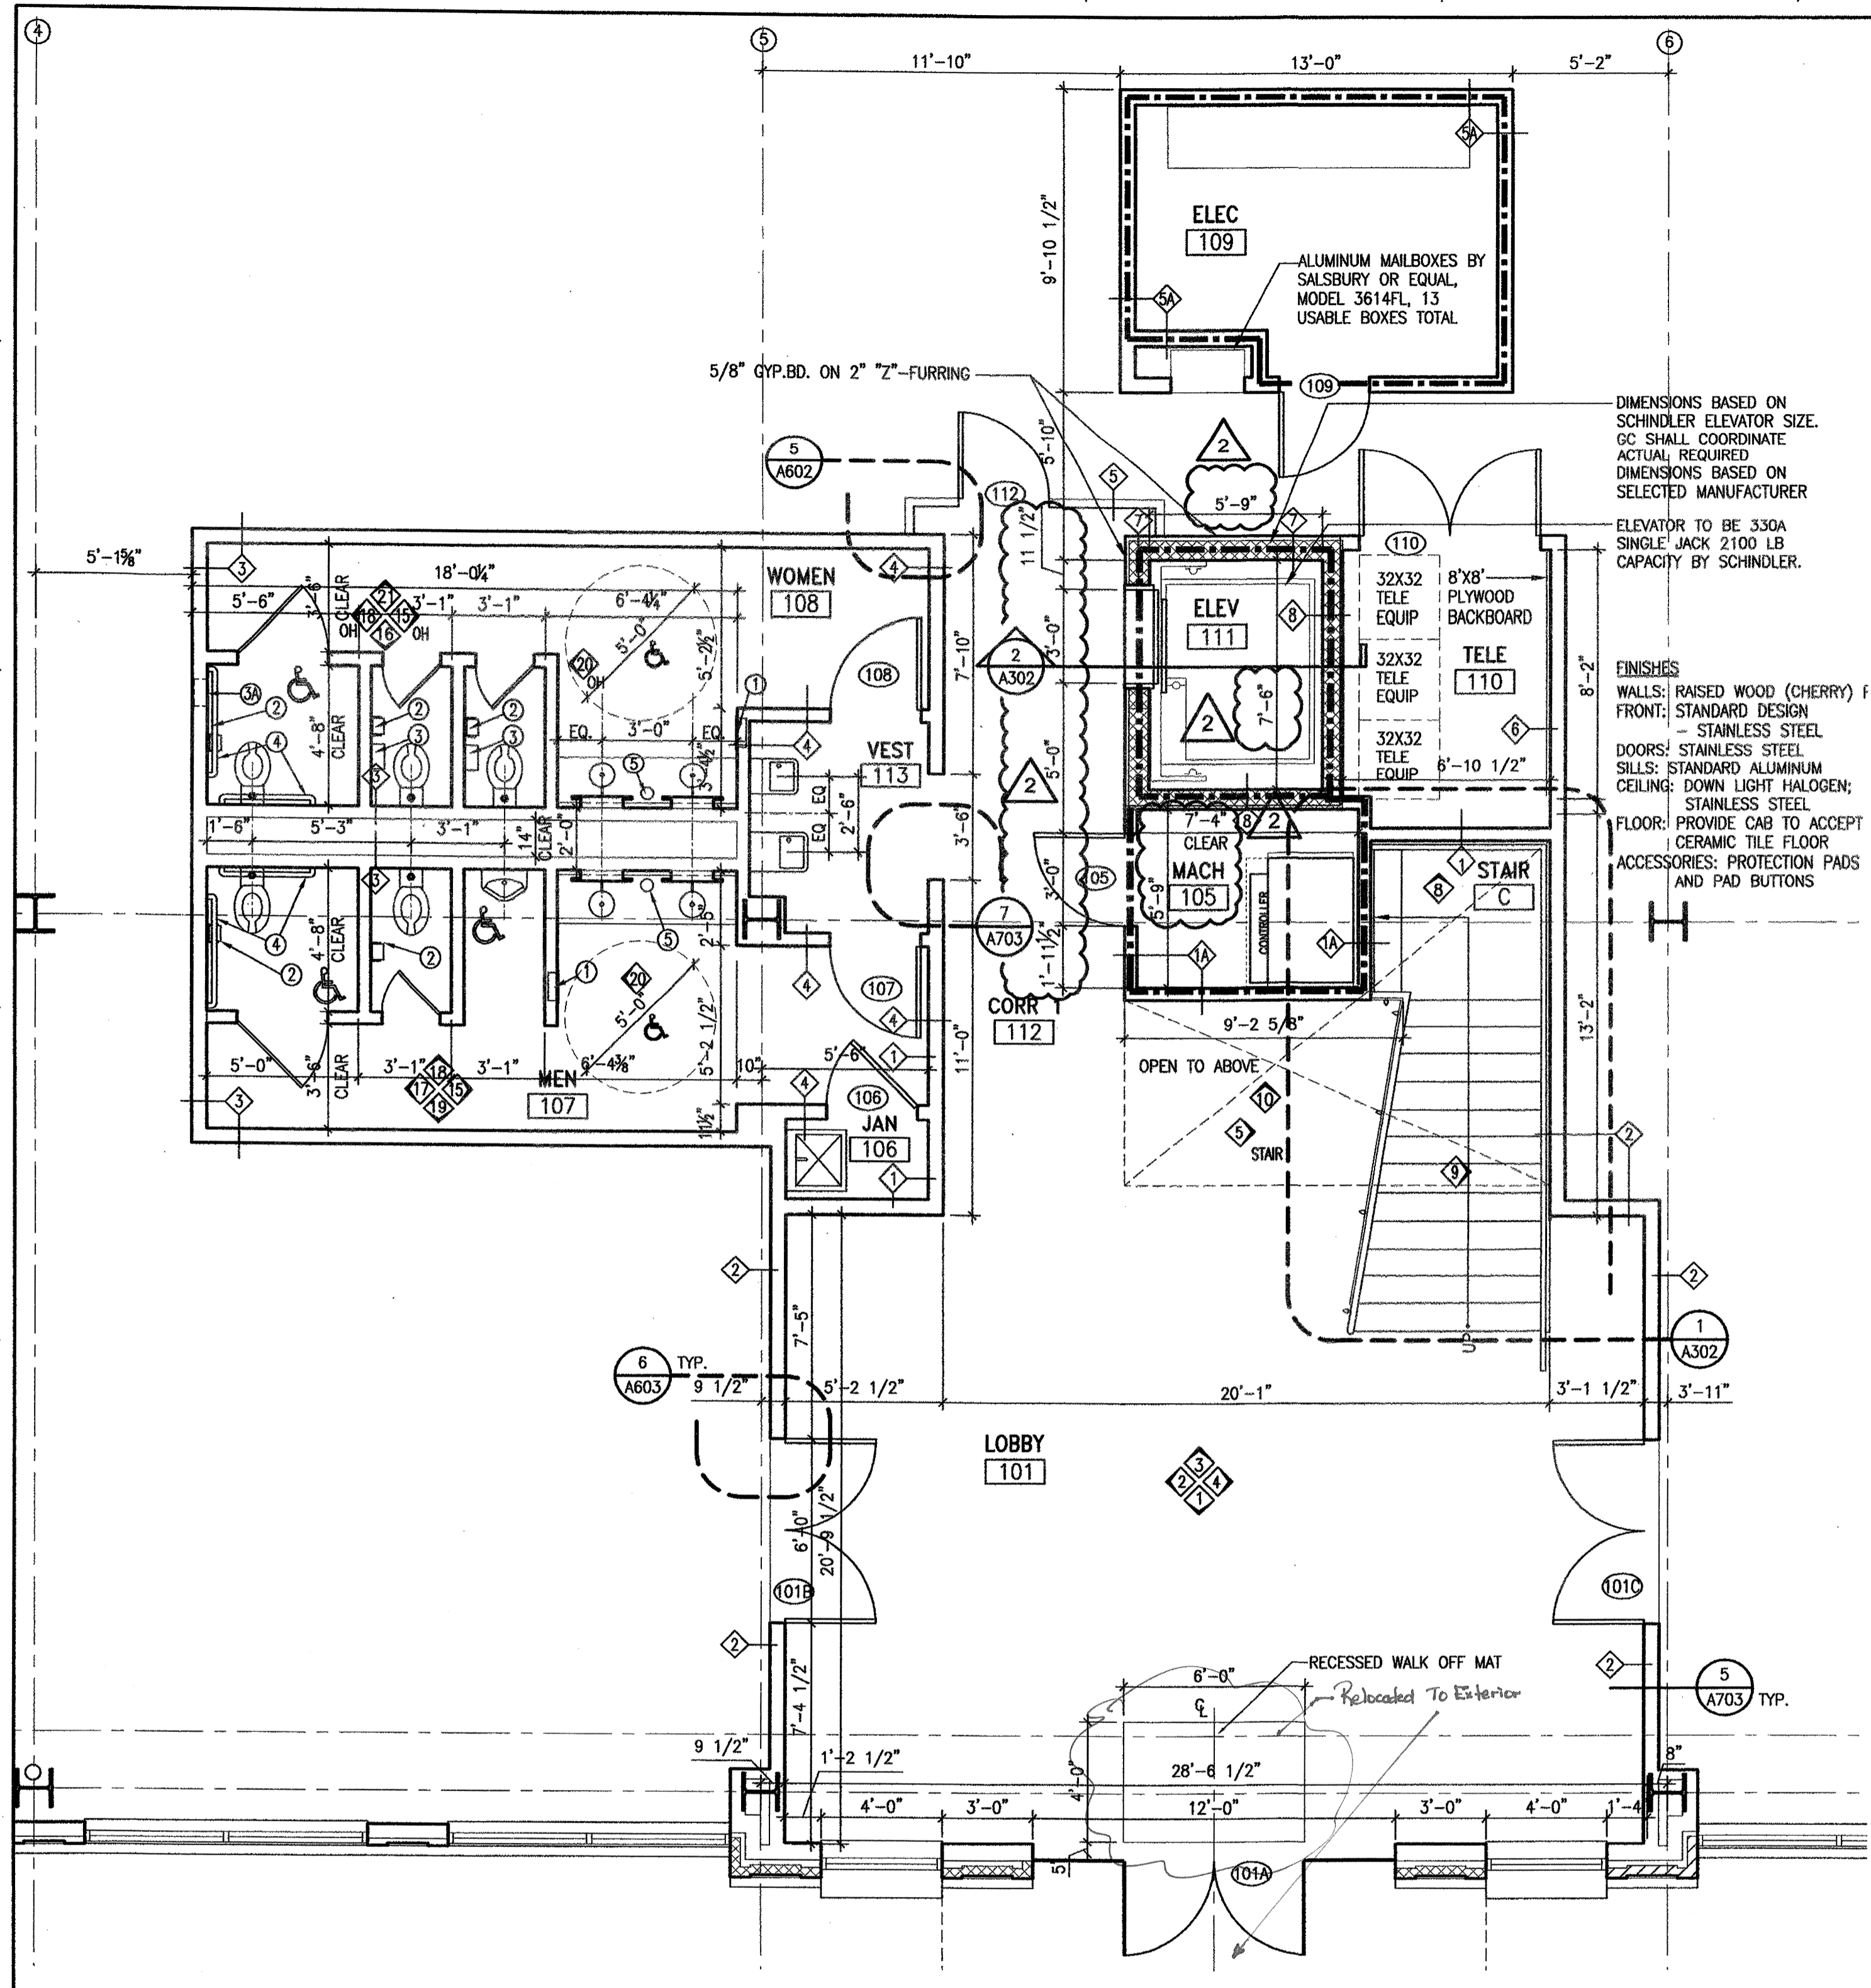

McKELLAR & ASSOCIATES
ARCHITECTS

Post Office Box 1076, Mt Pleasant, SC 29465
Phone 843/884.9085 Fax 843/884.9058

NO	REVISION	DATE
1	REVISION 2	05.30.06
1	REVISION 1	04.17.06
NO	REVISION	DATE

OFFICES AT BELLE HALL

LONG POINT ROAD
MT. PLEASANT, SC

ENLARGED FLOOR PLANS

A106

DESIGNED	CLS/JLC	SHEET	OF
DRAWN	DJ/JLC	SCALE	1/4"=1'-0"
REVIEWED	AWJ	PROJECT NO	200548.10
CHECKED	AMM	DATE	1.06

REVISION 2