

ISSUE HISTORY		
NO.	DATE	DESCRIPTION


THESE DRAWINGS REMAIN THE PROPERTY OF KOHL GRAMIGNA MONARDO ARCHITECTS, P.C. NO PARTS HEREOF SHALL BE REPRODUCED OR USED IN ANY MANNER WITHOUT THE WRITTEN CONSENT OF KOHL GRAMIGNA MONARDO ARCHITECTS, P.C. FOR OTHER PROJECTS OR EXTENSIONS TO THIS PROJECT EXCEPT BY EXPRESS WRITTEN AGREEMENT.

REVISIONS		
NO.	DATE	DESCRIPTION

**OFFICES AT BELLE HALL**  
 LONG POINT ROAD  
 MT. PLEASANT, SOUTH CAROLINA  
 KOHL GRAMIGNA MONARDO ARCHITECTS, P.C.  
 655 Engineering Drive, Suite 150, Norcross, Georgia 30092 770-448-2743 www.kgmarchitects.com




SHEET TITLE	
REVISED ELEVATIONS FINISH SCHEDULE WALL SECTION & DETAILS	
PROJECT NO. 6.200.00	SHEET NUMBER A701
ISSUE DATE 1.26.06	of 1

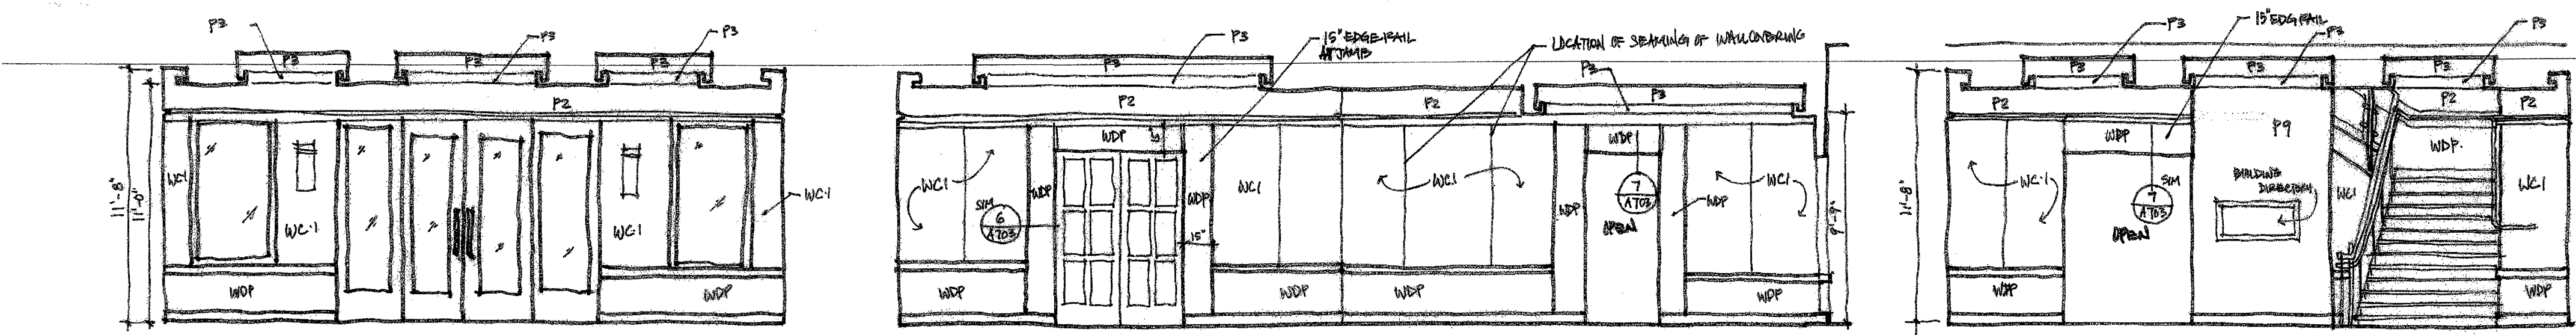


1 LOBBY 101  
A701 SCALE: 1/4" = 1'-0"

2 LOBBY 101  
A701 SCALE: 1/4" = 1'-0"


3 LOBBY 101  
A701 SCALE: 1/4" = 1'-0"

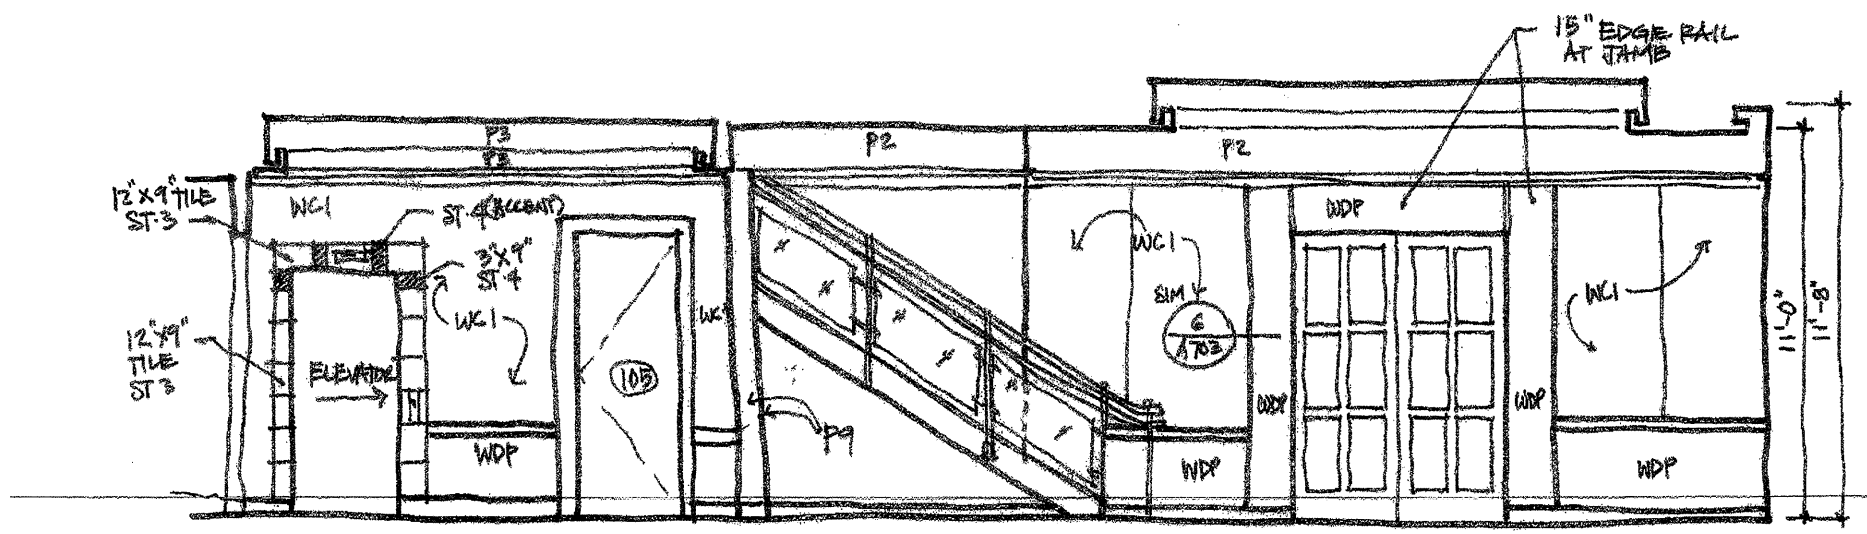


4 LOBBY 101  
A701 SCALE: 1/4" = 1'-0"

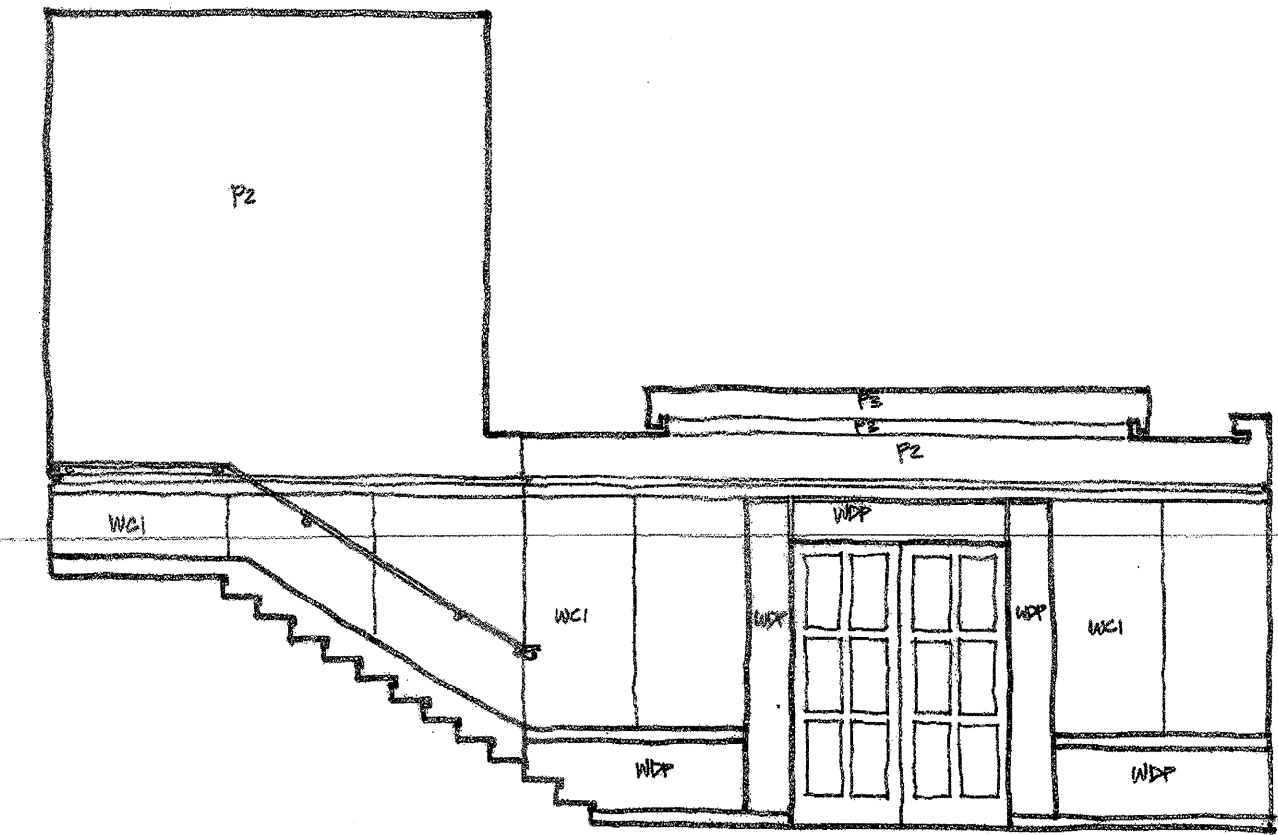


5 LOBBY 101/201  
A701 SCALE: 1/4" = 1'-0"

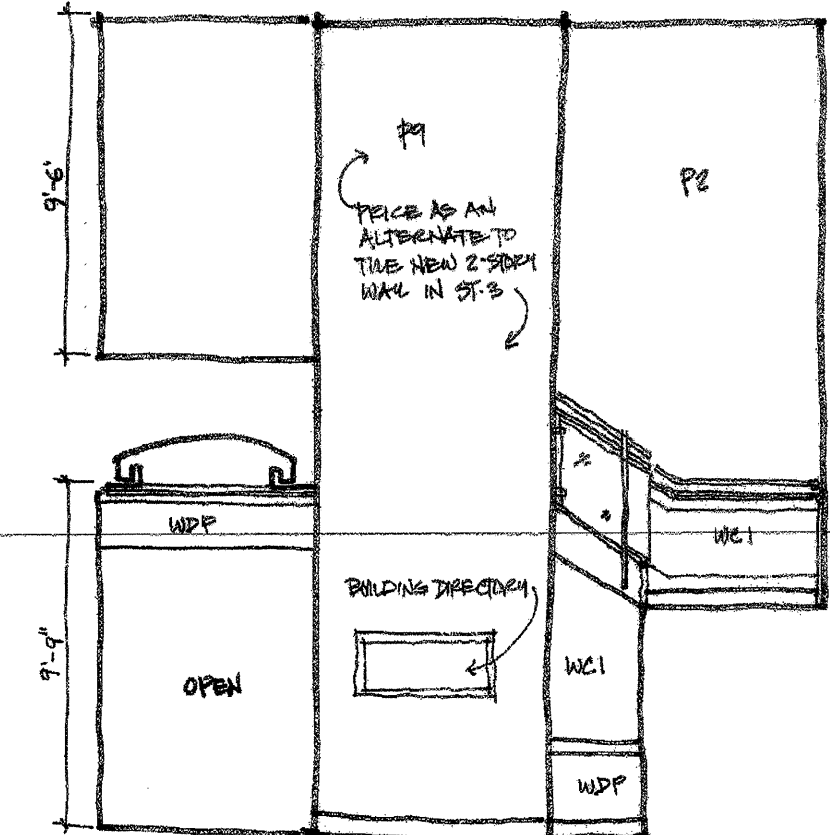


6 LOBBY 101/201  
A701 SCALE: 1/4" = 1'-0"

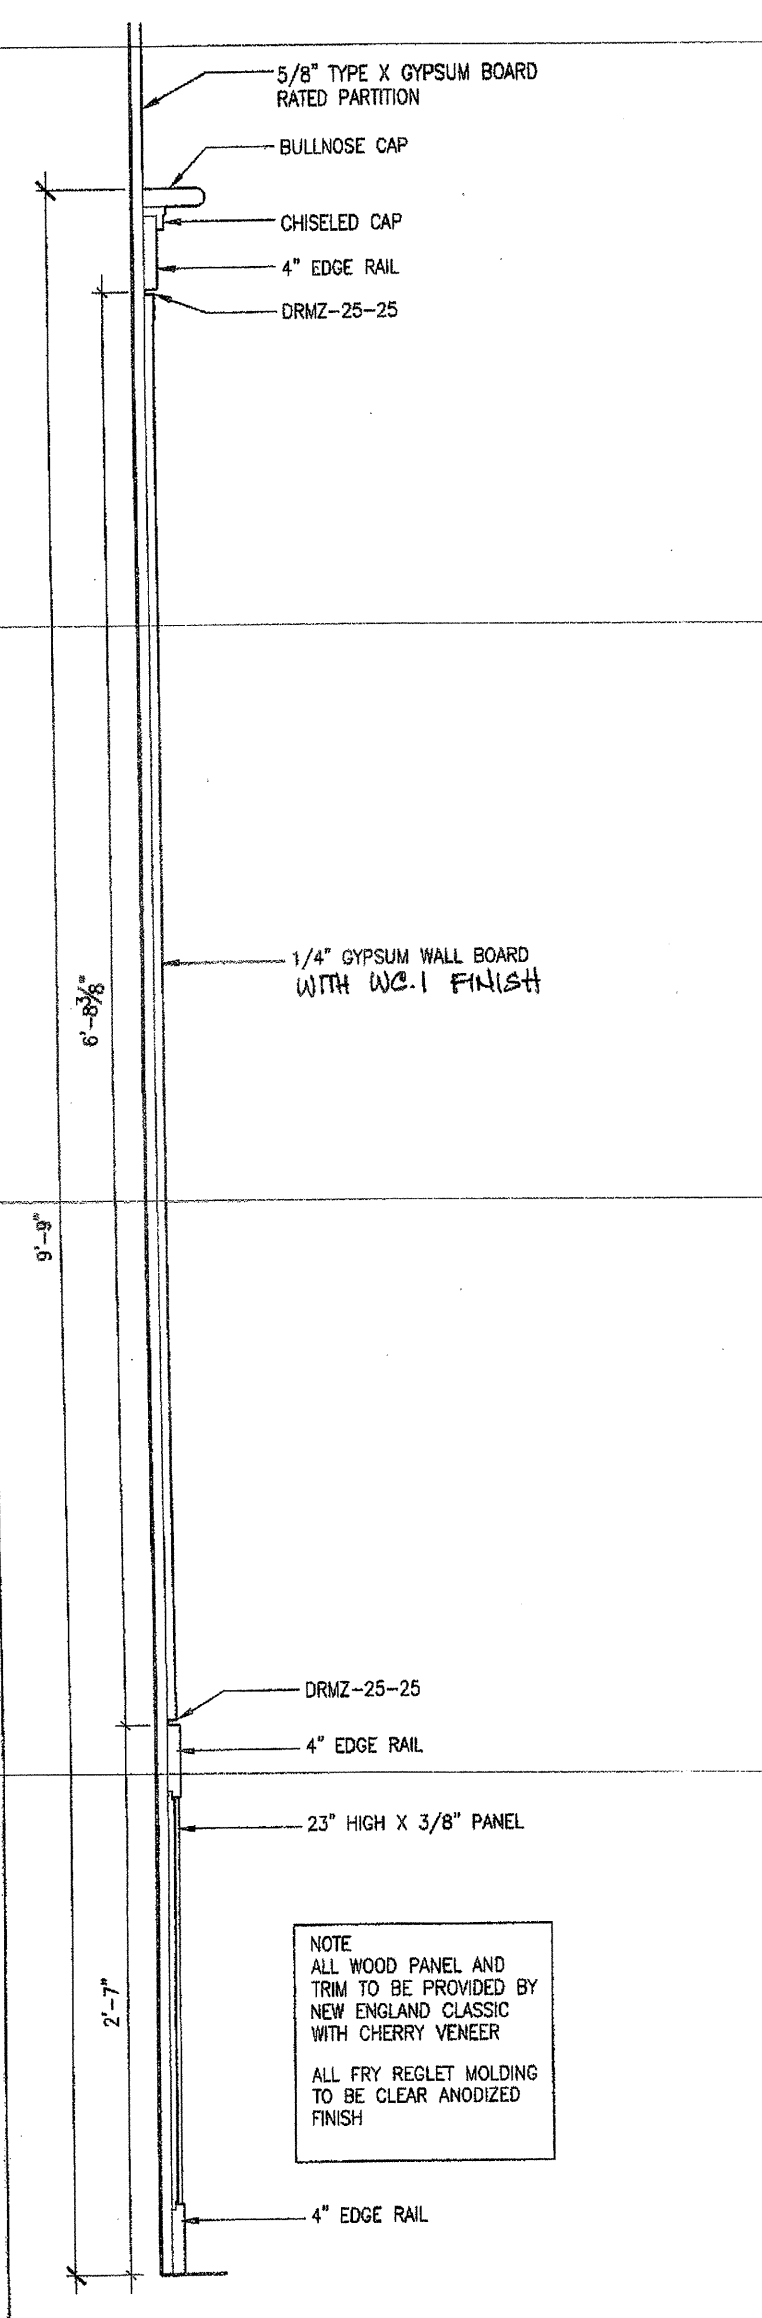


19 WALL SECTION  
A701 SCALE: 1 1/2" = 1'-0"

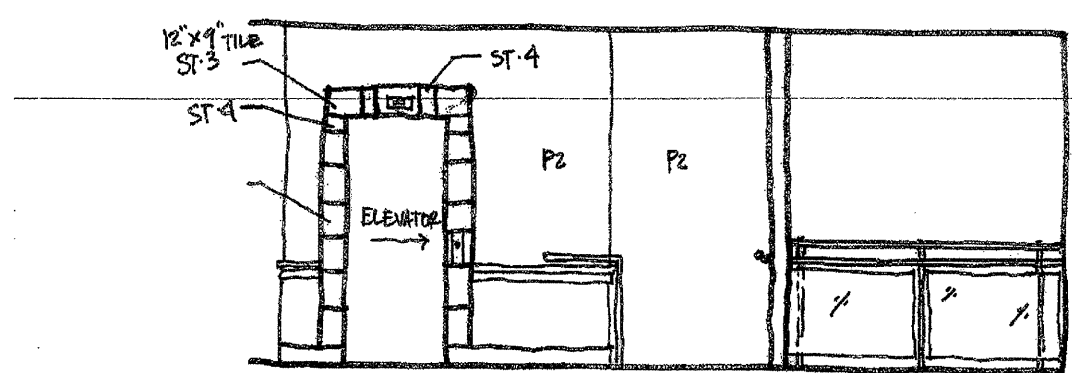


7 LOBBY 201  
A701 SCALE: 1/4" = 1'-0"

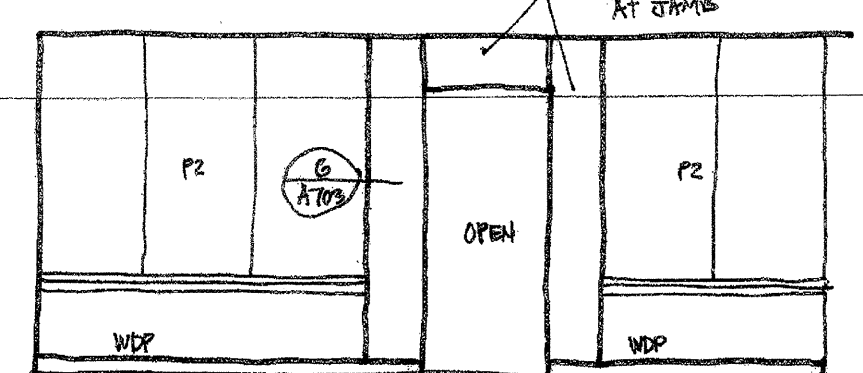


8 LOBBY 201  
A701 SCALE: 1/4" = 1'-0"

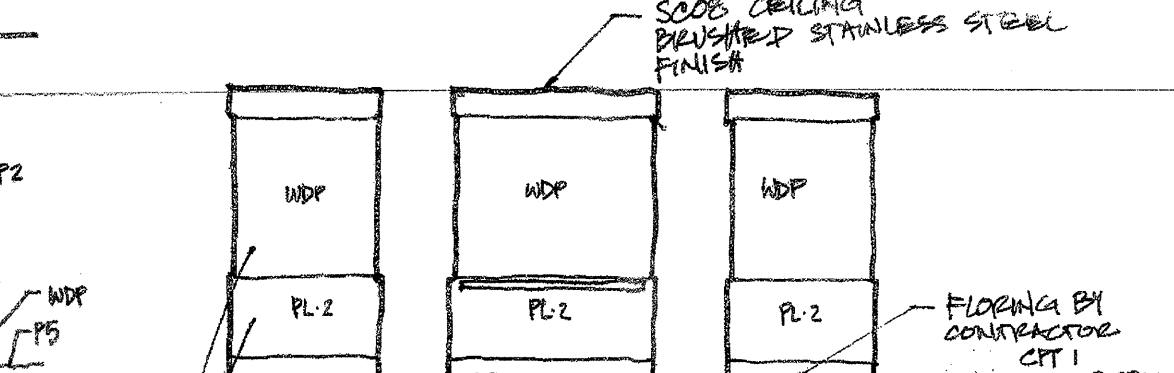


9 ELEV 111  
A701 SCALE: 1/4" = 1'-0"

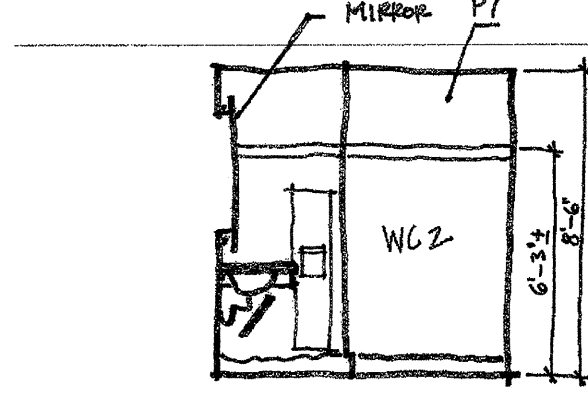


10 MEN 107, 205/WN 108, 206  
A701 SCALE: 1/4" = 1'-0"

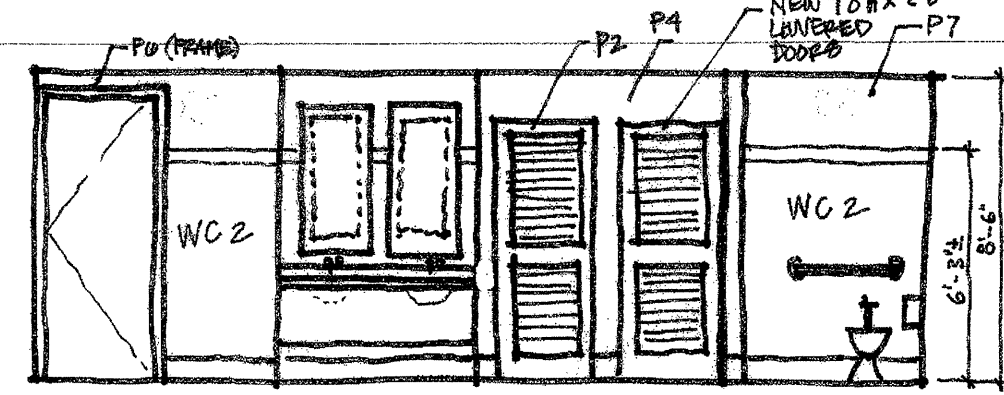


11 WOMEN 108, 206  
A701 SCALE: 1/4" = 1'-0"

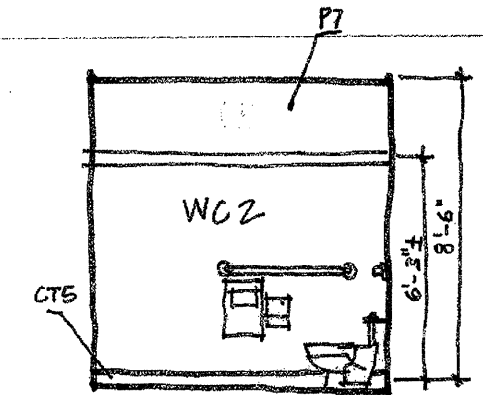


12 MEN 107, 205/WN 108, 206  
A701 SCALE: 1/4" = 1'-0"

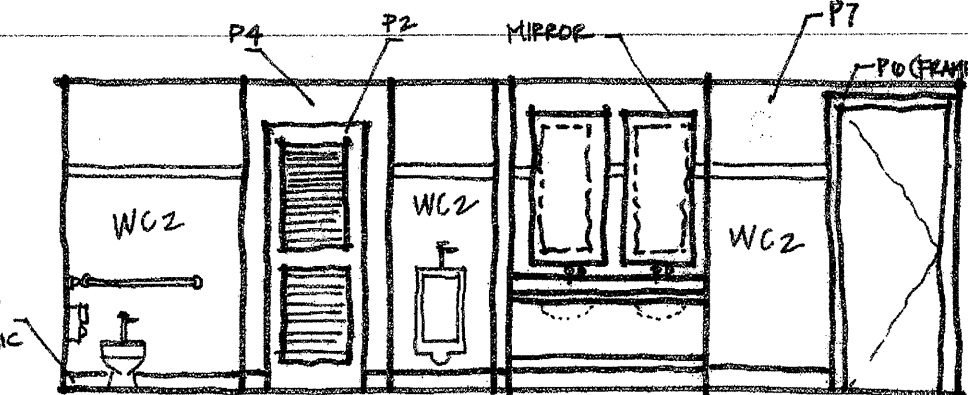


13 MEN 107  
A701 SCALE: 1/4" = 1'-0"

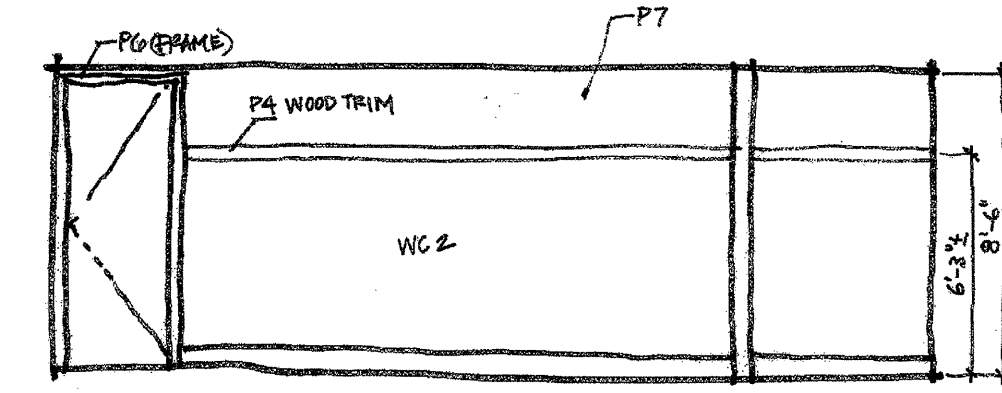


14 MEN 108, 205  
A701 SCALE: 1/4" = 1'-0"

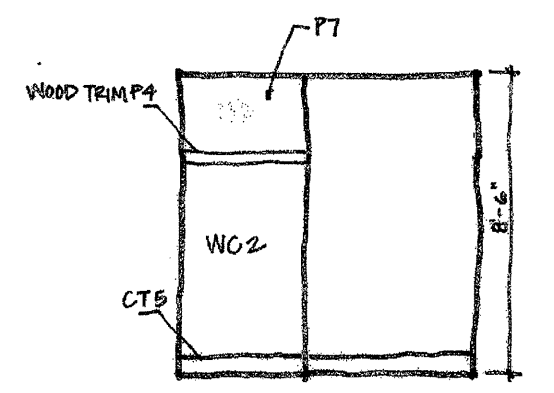


15 MEN 107, 205/WN 108, 206  
A701 SCALE: 1/4" = 1'-0"

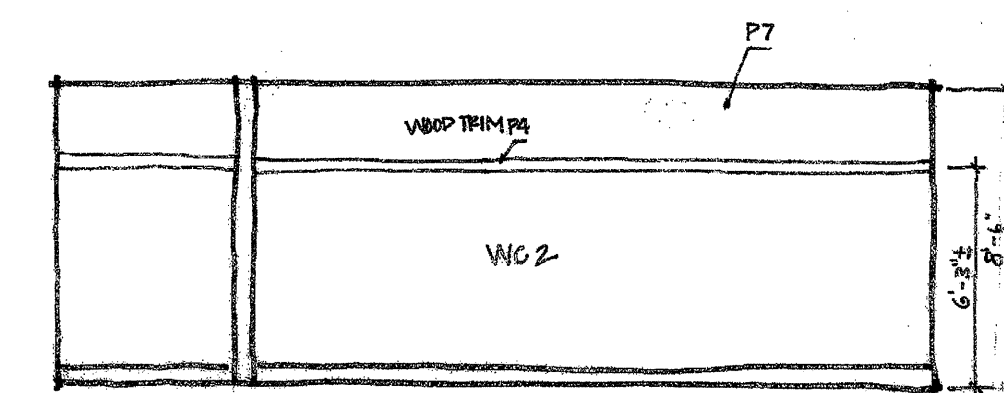

16 WOMEN 107, WN 108  
A701 SCALE: 1/4" = 1'-0"

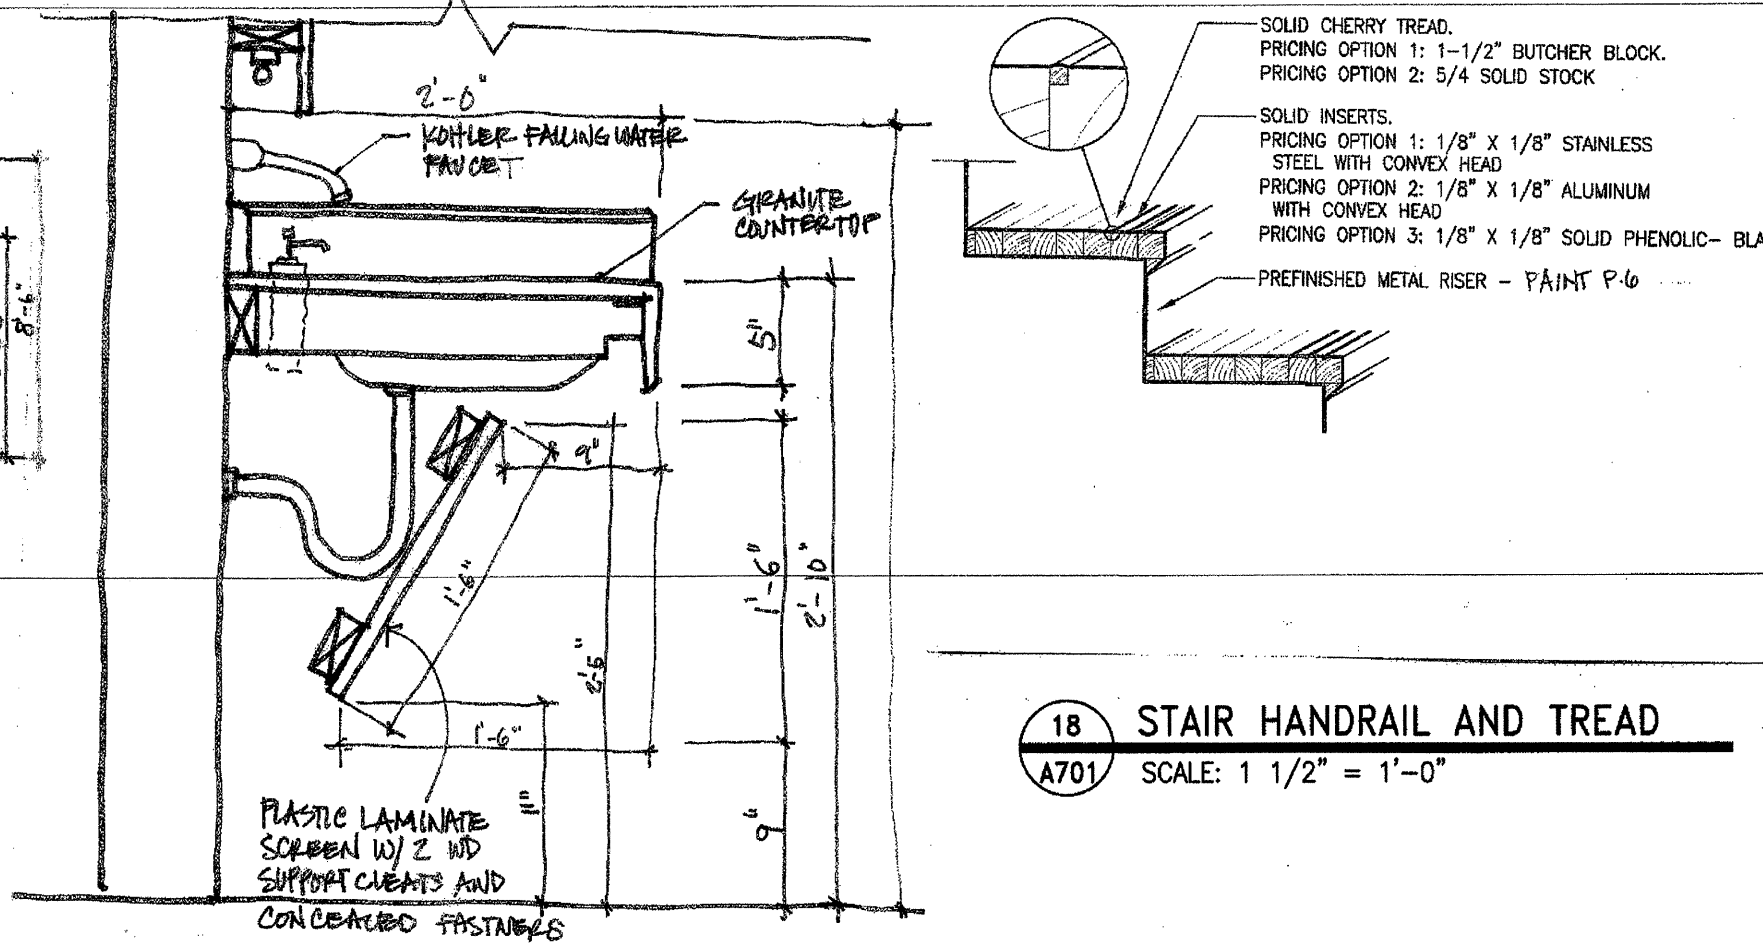

17 REVISED SECTION AT LAVATORY  
A701 SCALE: 1 1/2" = 1'-0"

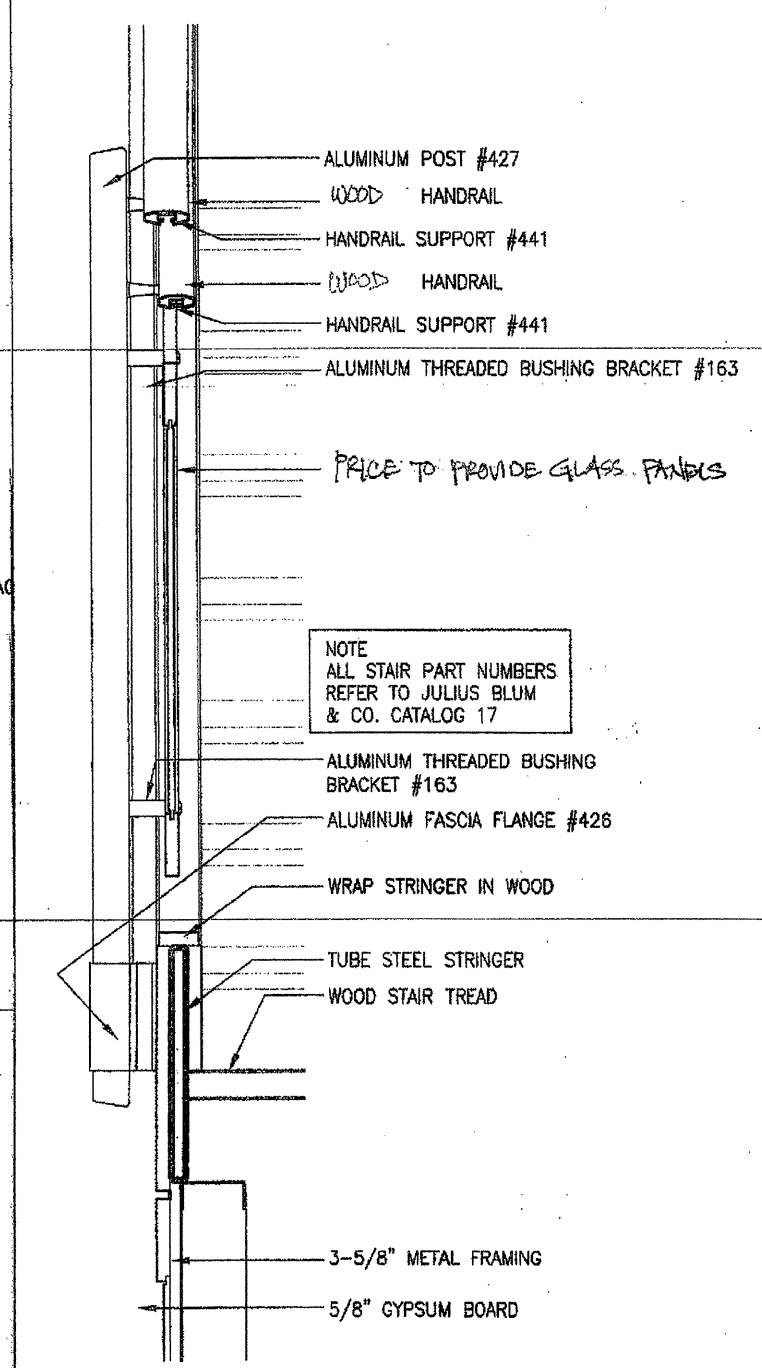

18 STAIR HANDRAIL AND TREAD  
A701 SCALE: 1 1/2" = 1'-0"