



D WALL SECTION
5-25-7.1 SCALE: 1/2" = 1'-0"

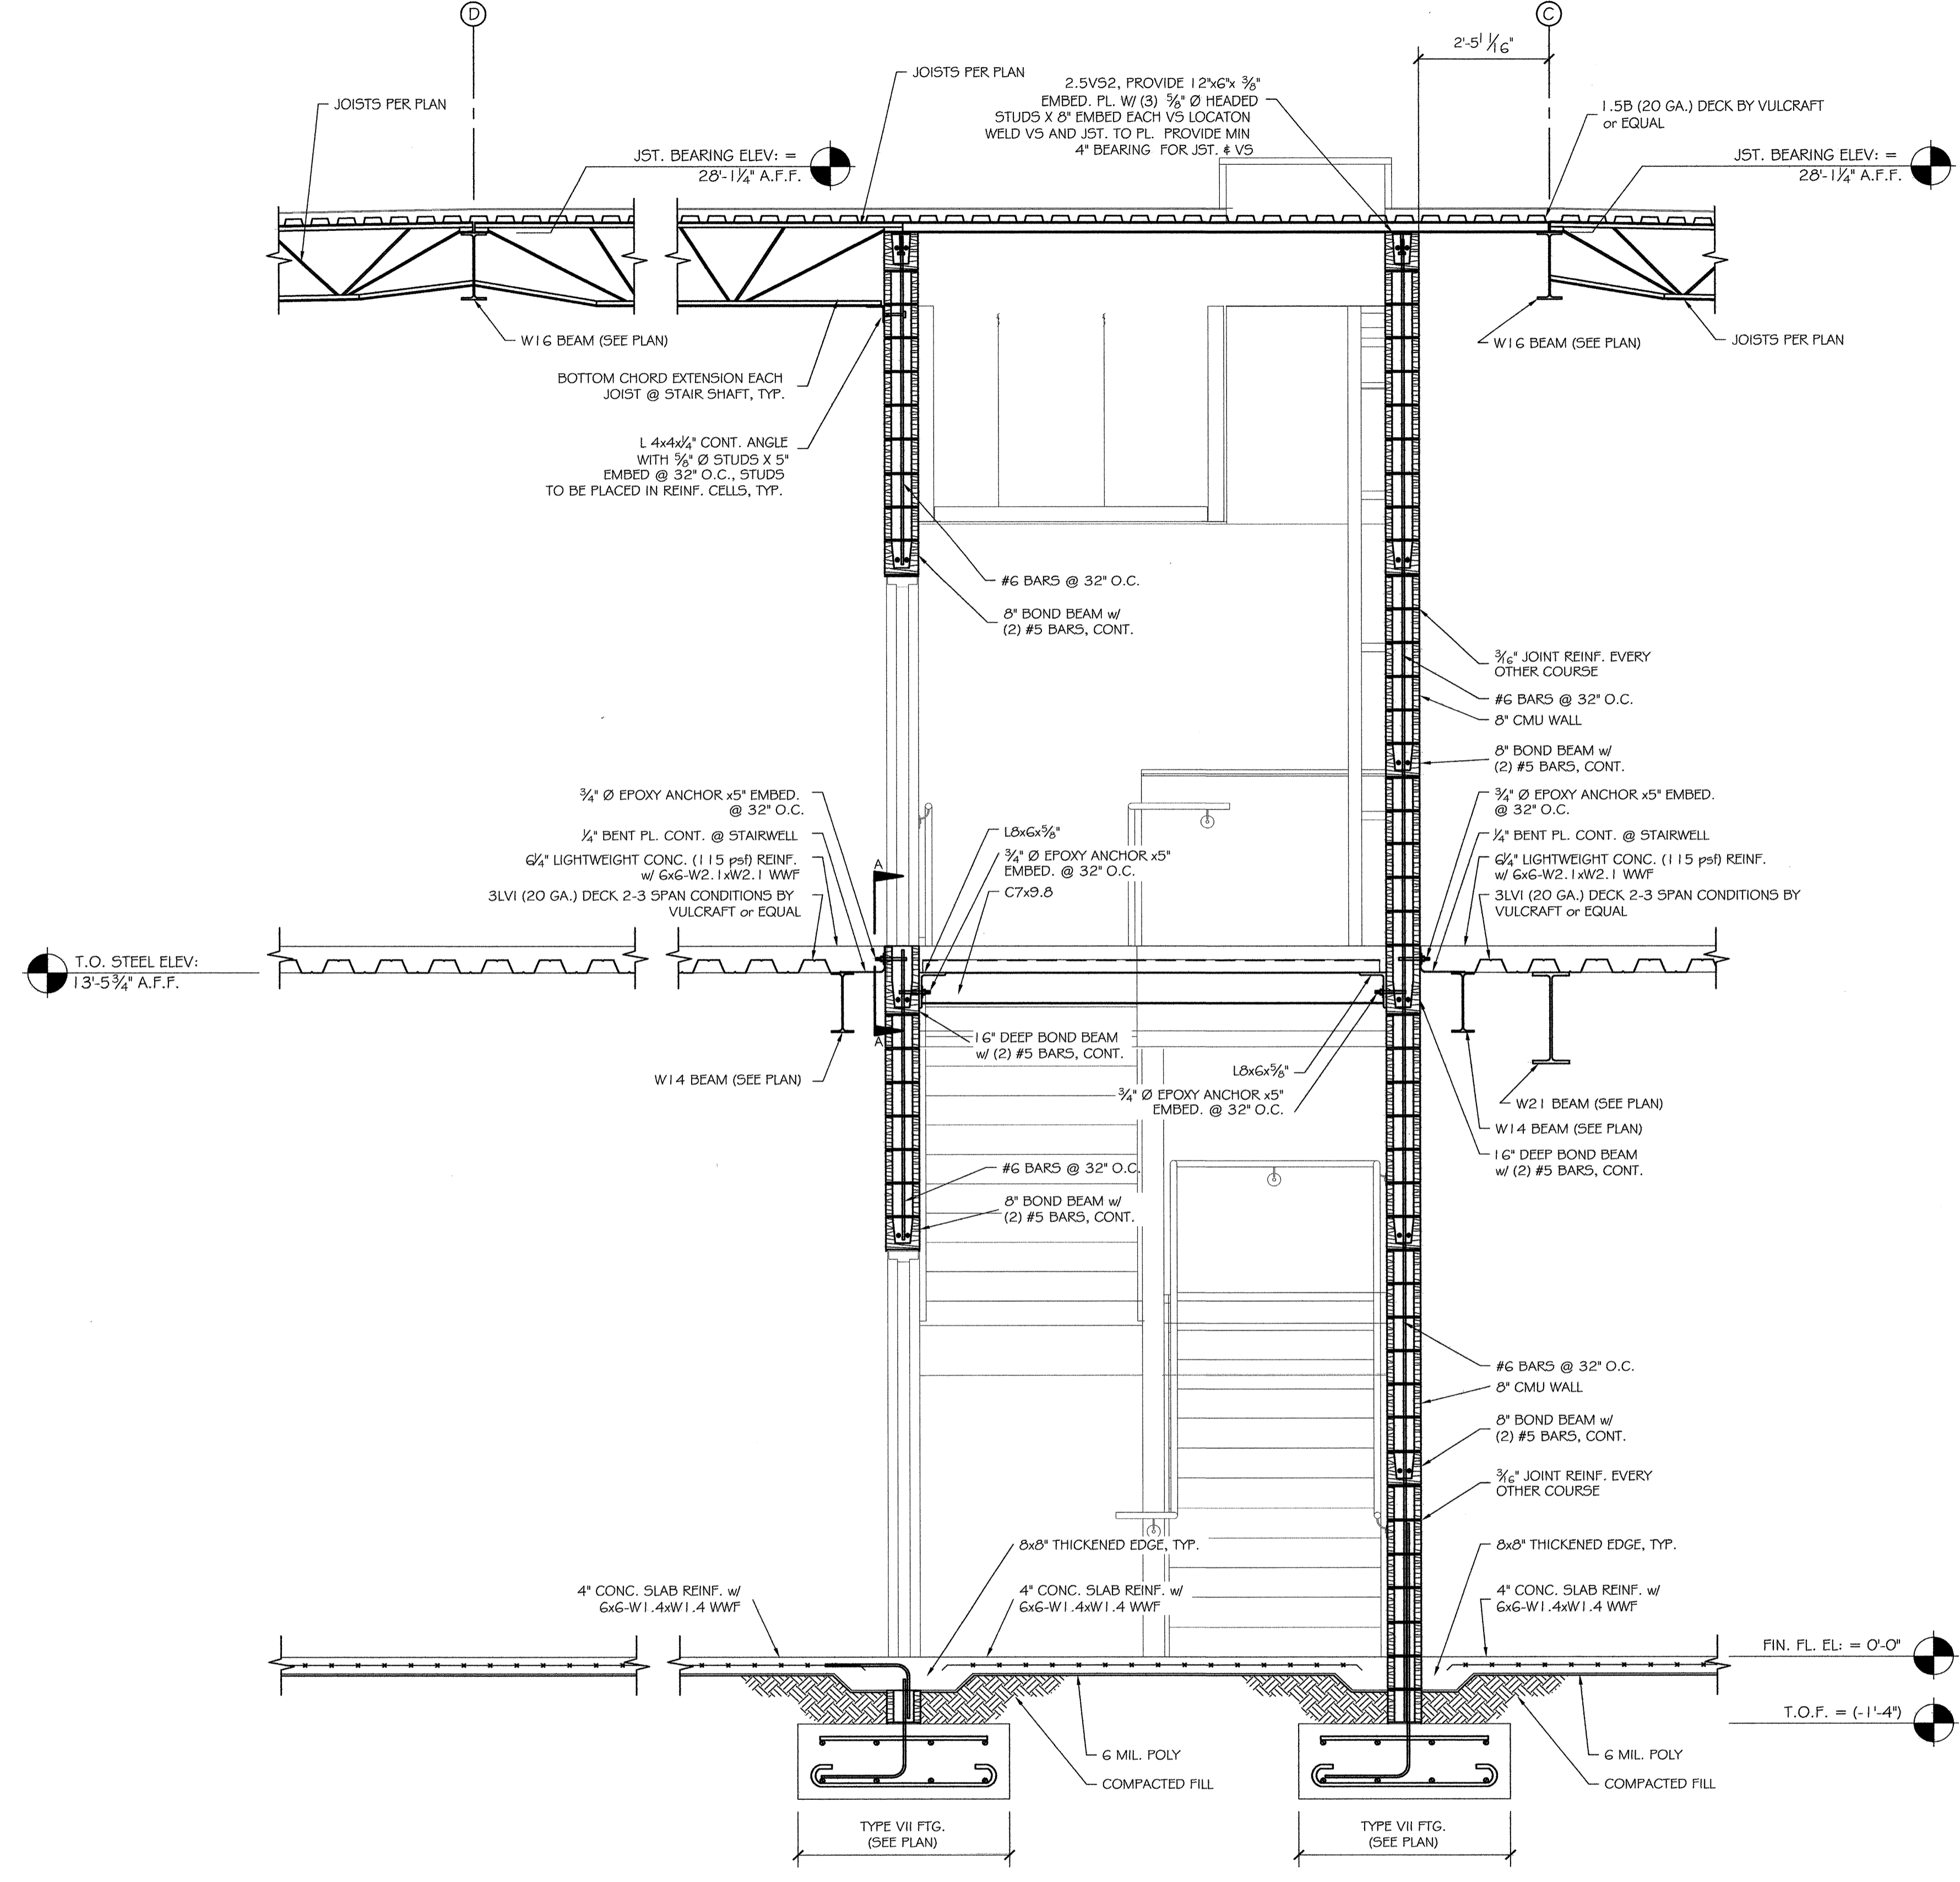


E WALL SECTION
5-25-7.1 SCALE: 1/2" = 1'-0" SECTION MODIFIED

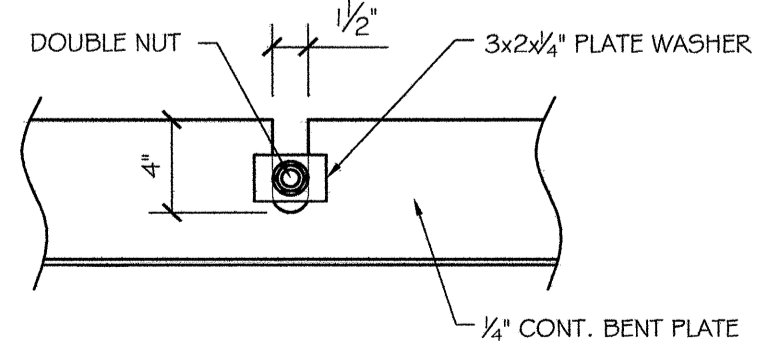

SECTION 'A-A'
SCALE: 1/2" = 1'-0"

CURRY ENGINEERS, LLC.
STRUCTURAL ENGINEERING
ROOFING CONSULTANTS
843 · 848 · 9755
401 Pleasant Parkway
Mt. Pleasant, SC 29524
WWW.CURRYENGINEERING.COM

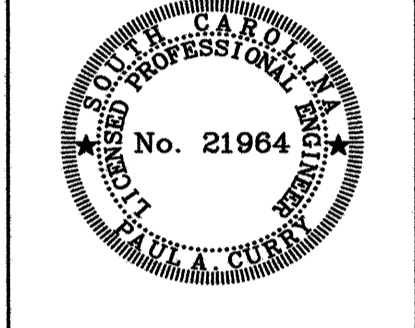

**OFFICES AT BELLE HALL
BUILDING ONE
MT. PLEASANT, S.C.**

REVISIONS:

ADDENDUM	01.27.06	PAC
GEN. REVISION	02.13.06	PAC
CONST. SET	04.25.06	PAC

LEGAL NOTICE
DRAWINGS AND SPECIFICATIONS AS INSTRUMENTS OF SERVICE ARE THE PROPERTY OF THE ENGINEER WHETHER THE WORK FOR WHICH THEY ARE MADE BE EXECUTED OR NOT, AND ARE NOT TO BE USED ON OTHER WORK EXCEPT BY AGREEMENT WITH THE ENGINEER.

BUILDING SECTIONS

DRAWN BY:	J. BOYD
DESIGNED BY:	P. CURRY
CHECKED BY:	P. CURRY
DATE:	01.06.06
SCALE:	A5 NOTED
JOB NO.:	25134
SHEET:	

5-7.1

CONSTRUCTION SET ONLY