




MOMENT FRAME ELEV. (LINE 1)
SCALE: 1/8" = 1'-0"

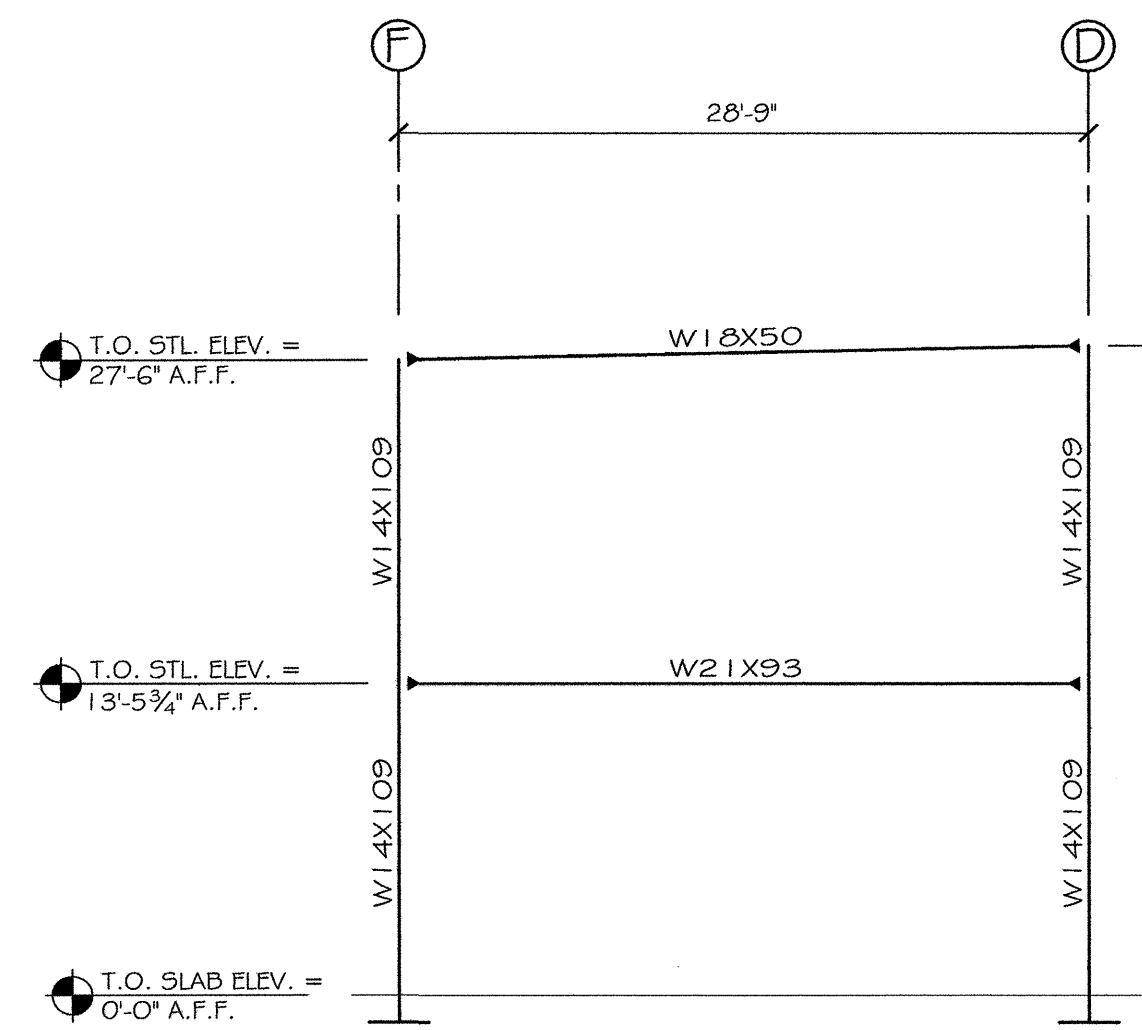


MOMENT FRAME ELEV. (LINE 3)
SCALE: 1/8" = 1'-0"

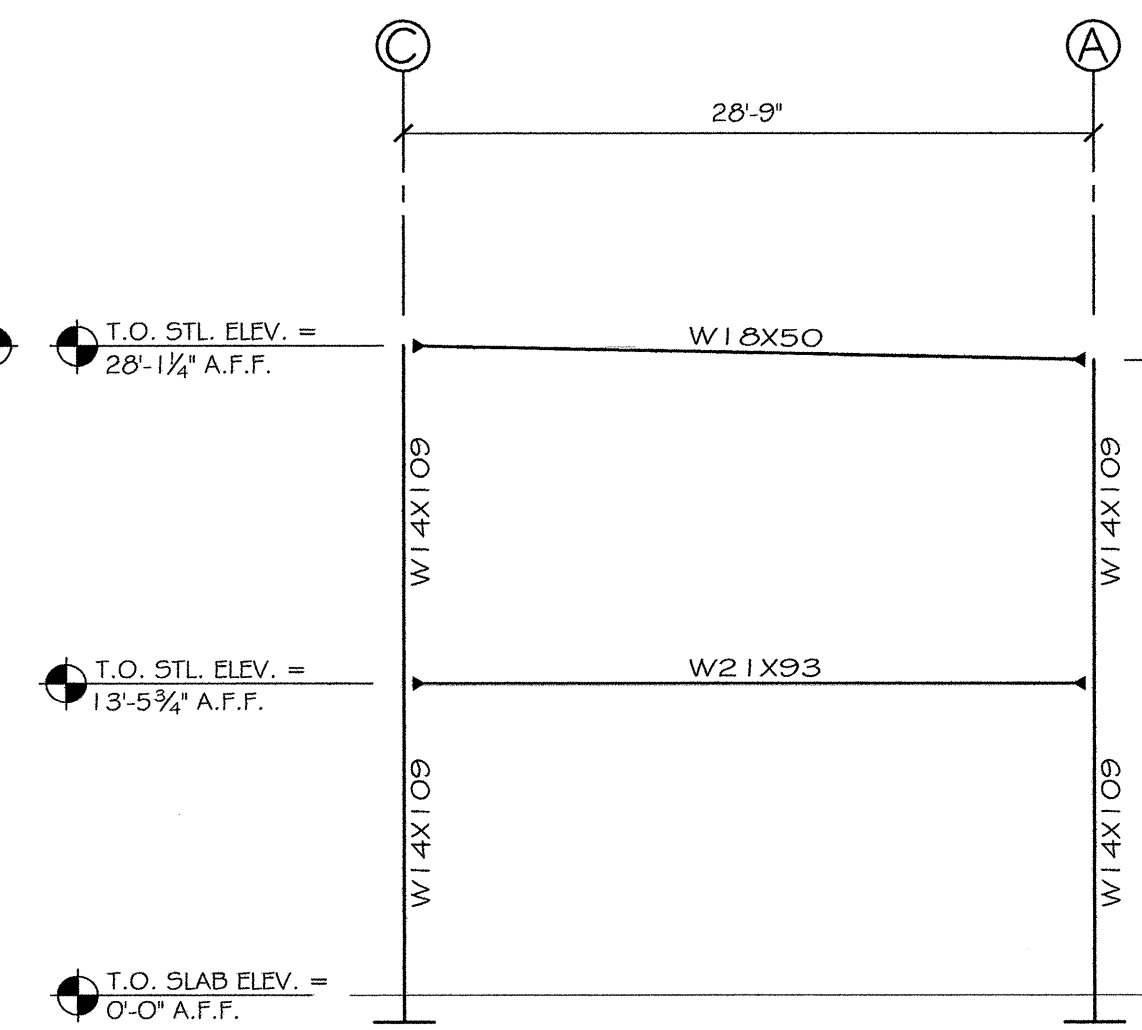


MOMENT FRAME ELEV. (LINE 3)
SCALE: 1/8" = 1'-0"

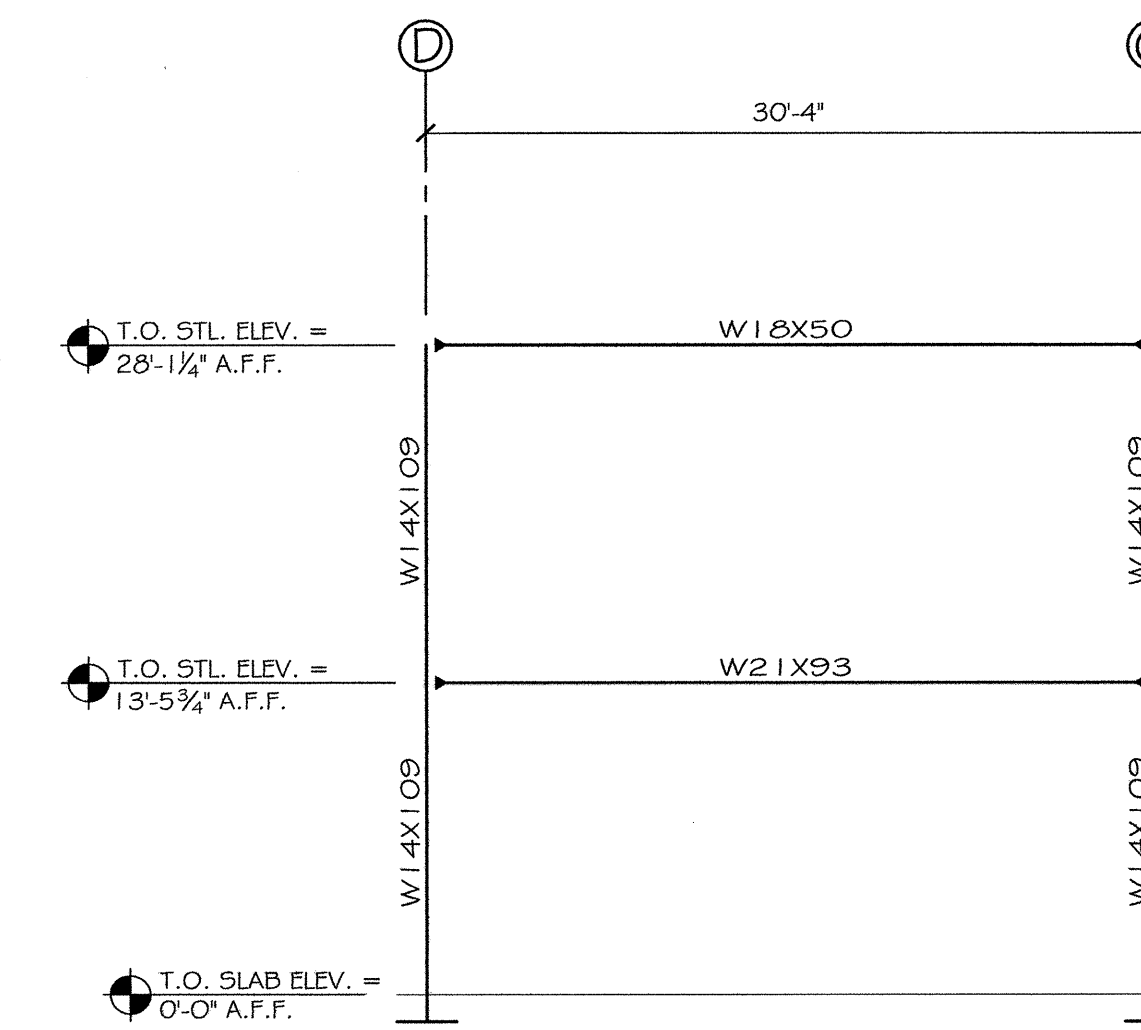


MOMENT FRAME ELEV. (LINE 4)
SCALE: 1/8" = 1'-0"

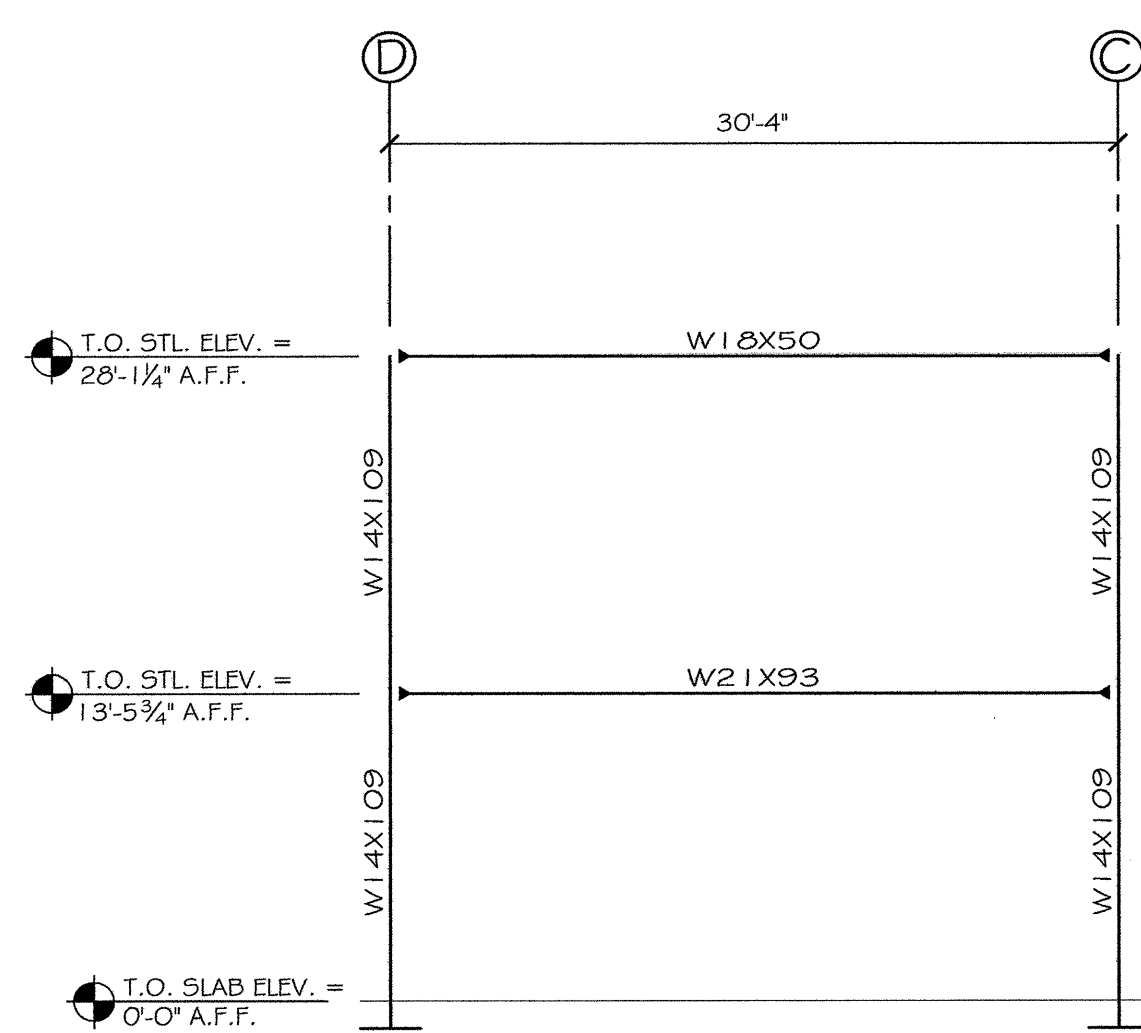


MOMENT FRAME ELEV. (LINE 7)
SCALE: 1/8" = 1'-0"

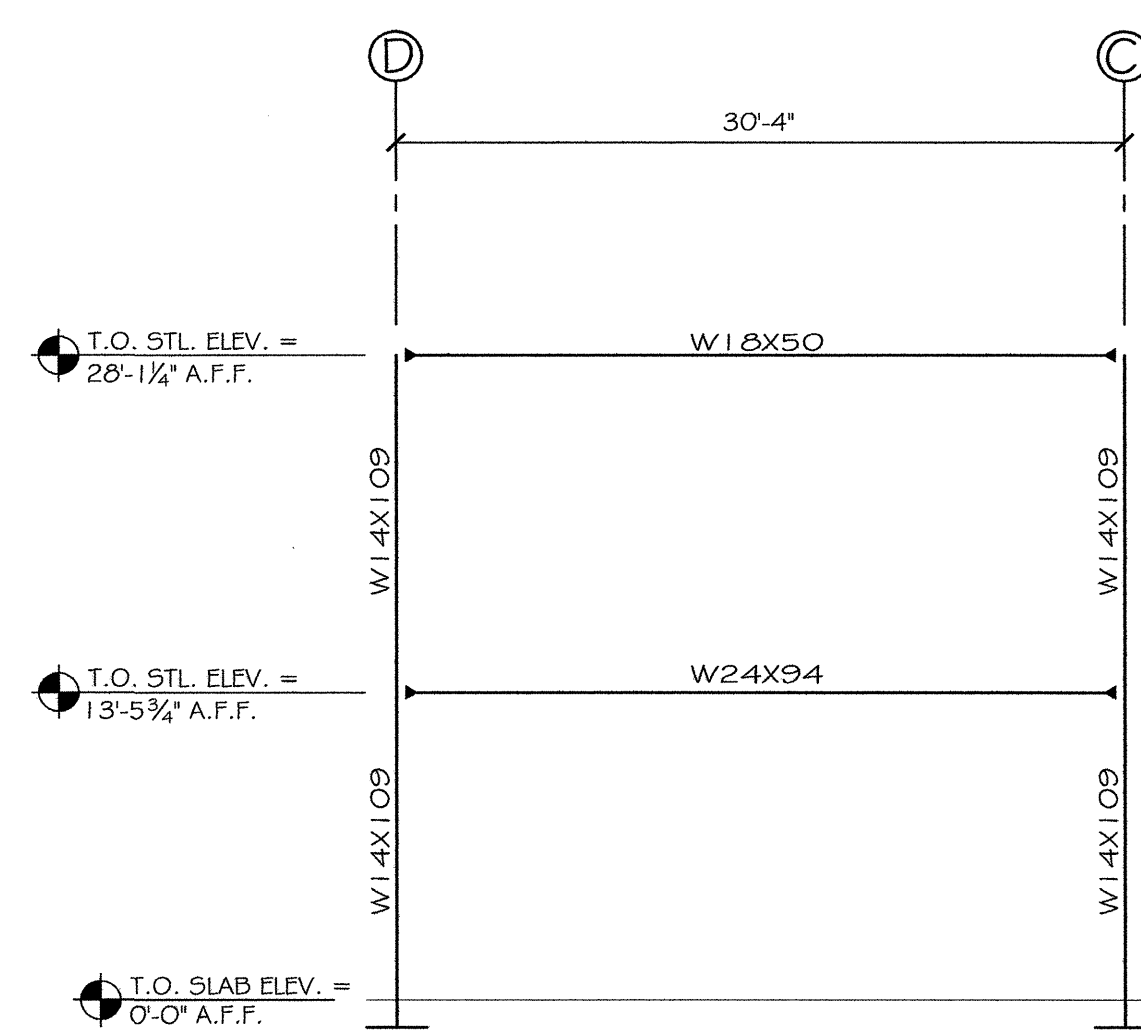


MOMENT FRAME ELEV. (LINE 10)
SCALE: 1/8" = 1'-0"

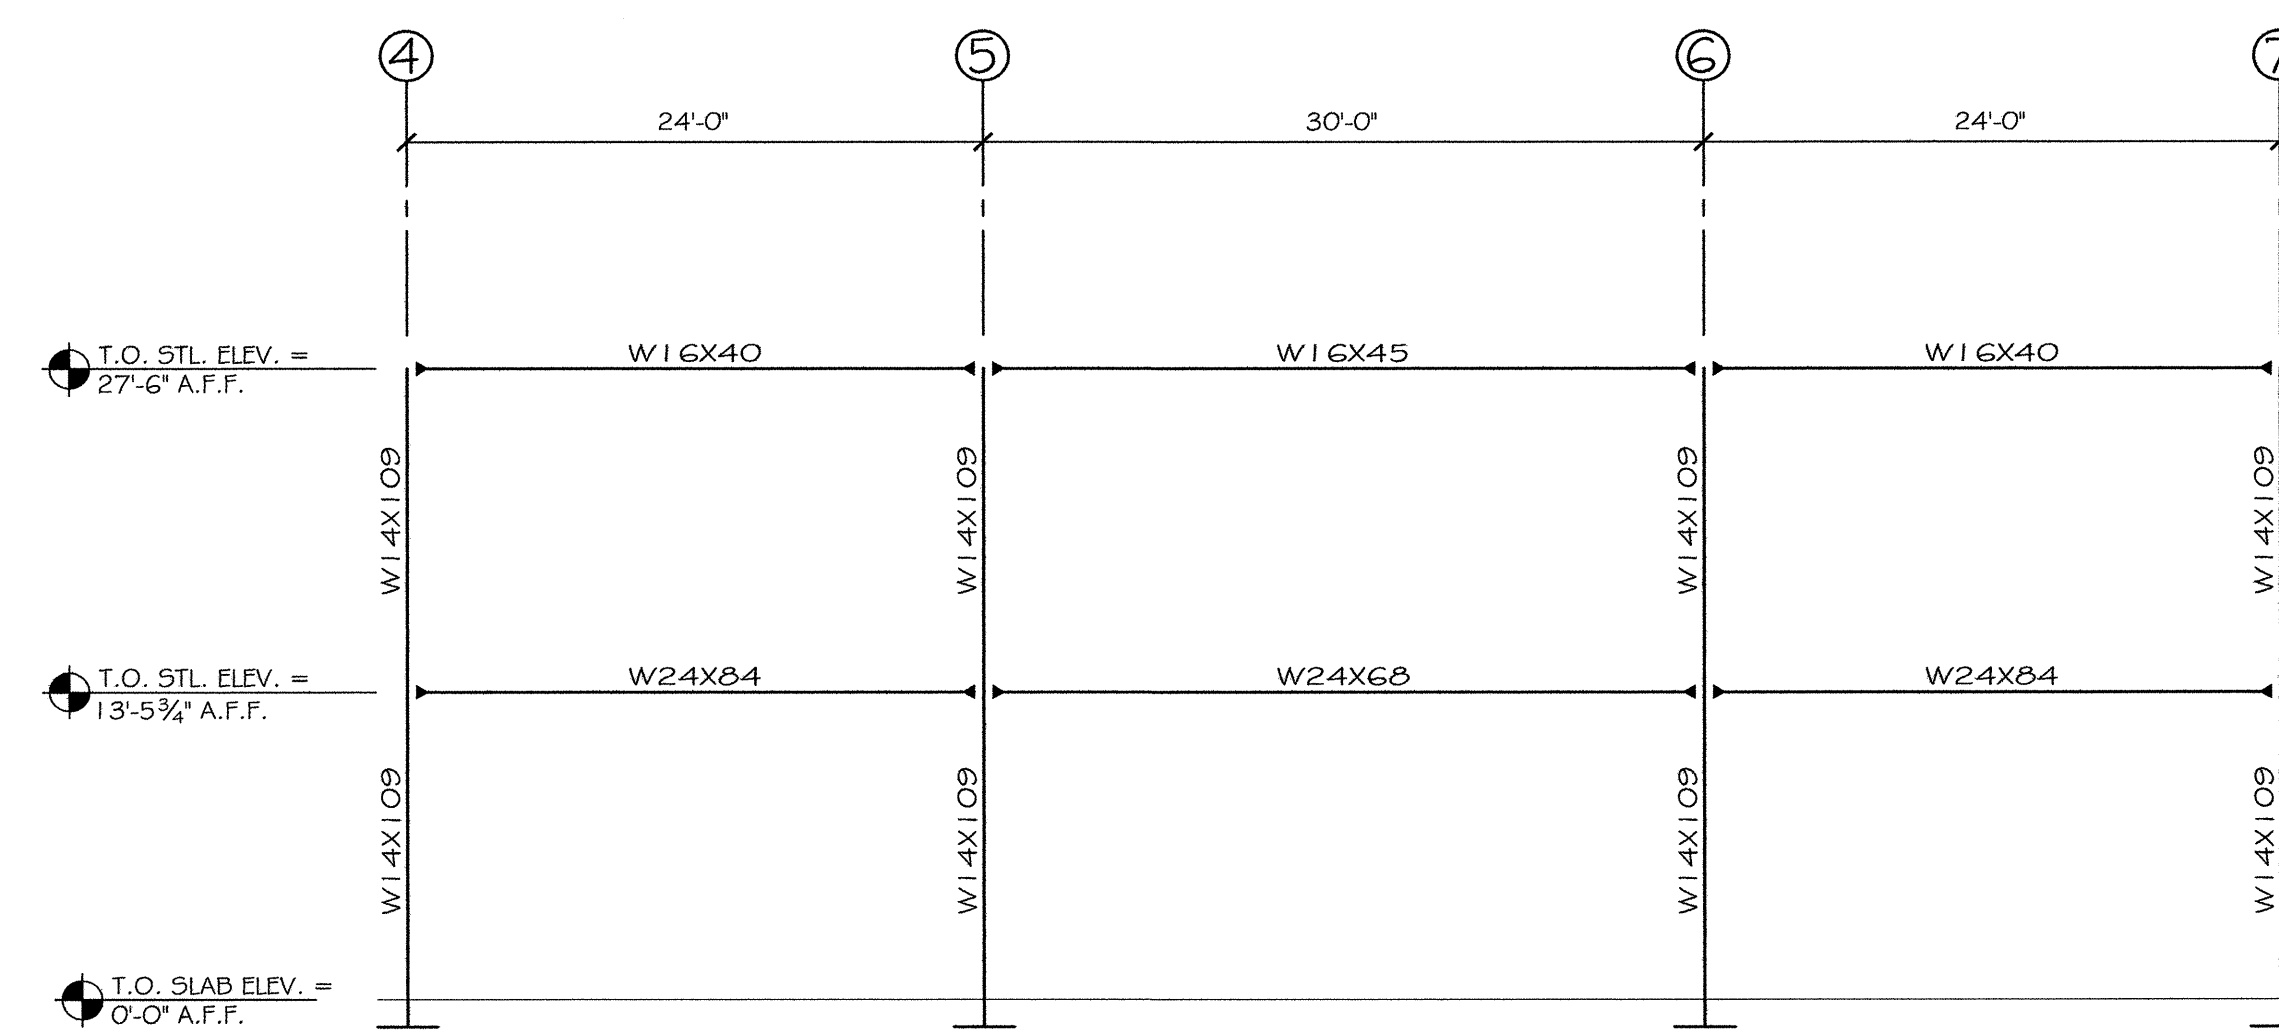

MOMENT FRAME ELEV. (LINE A)
SCALE: 1/8" = 1'-0"

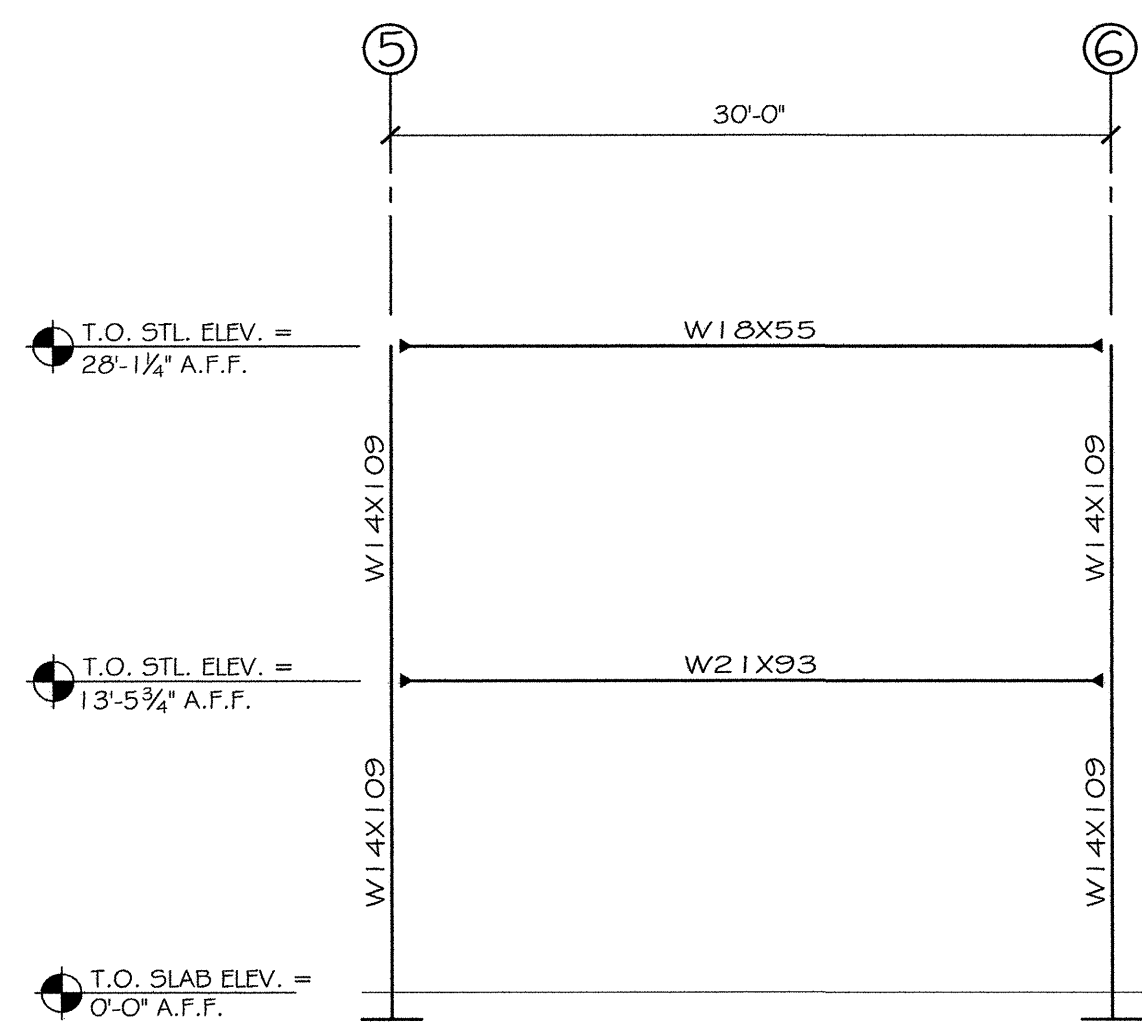

MOMENT FRAME ELEV. (LINE C)
SCALE: 1/8" = 1'-0"

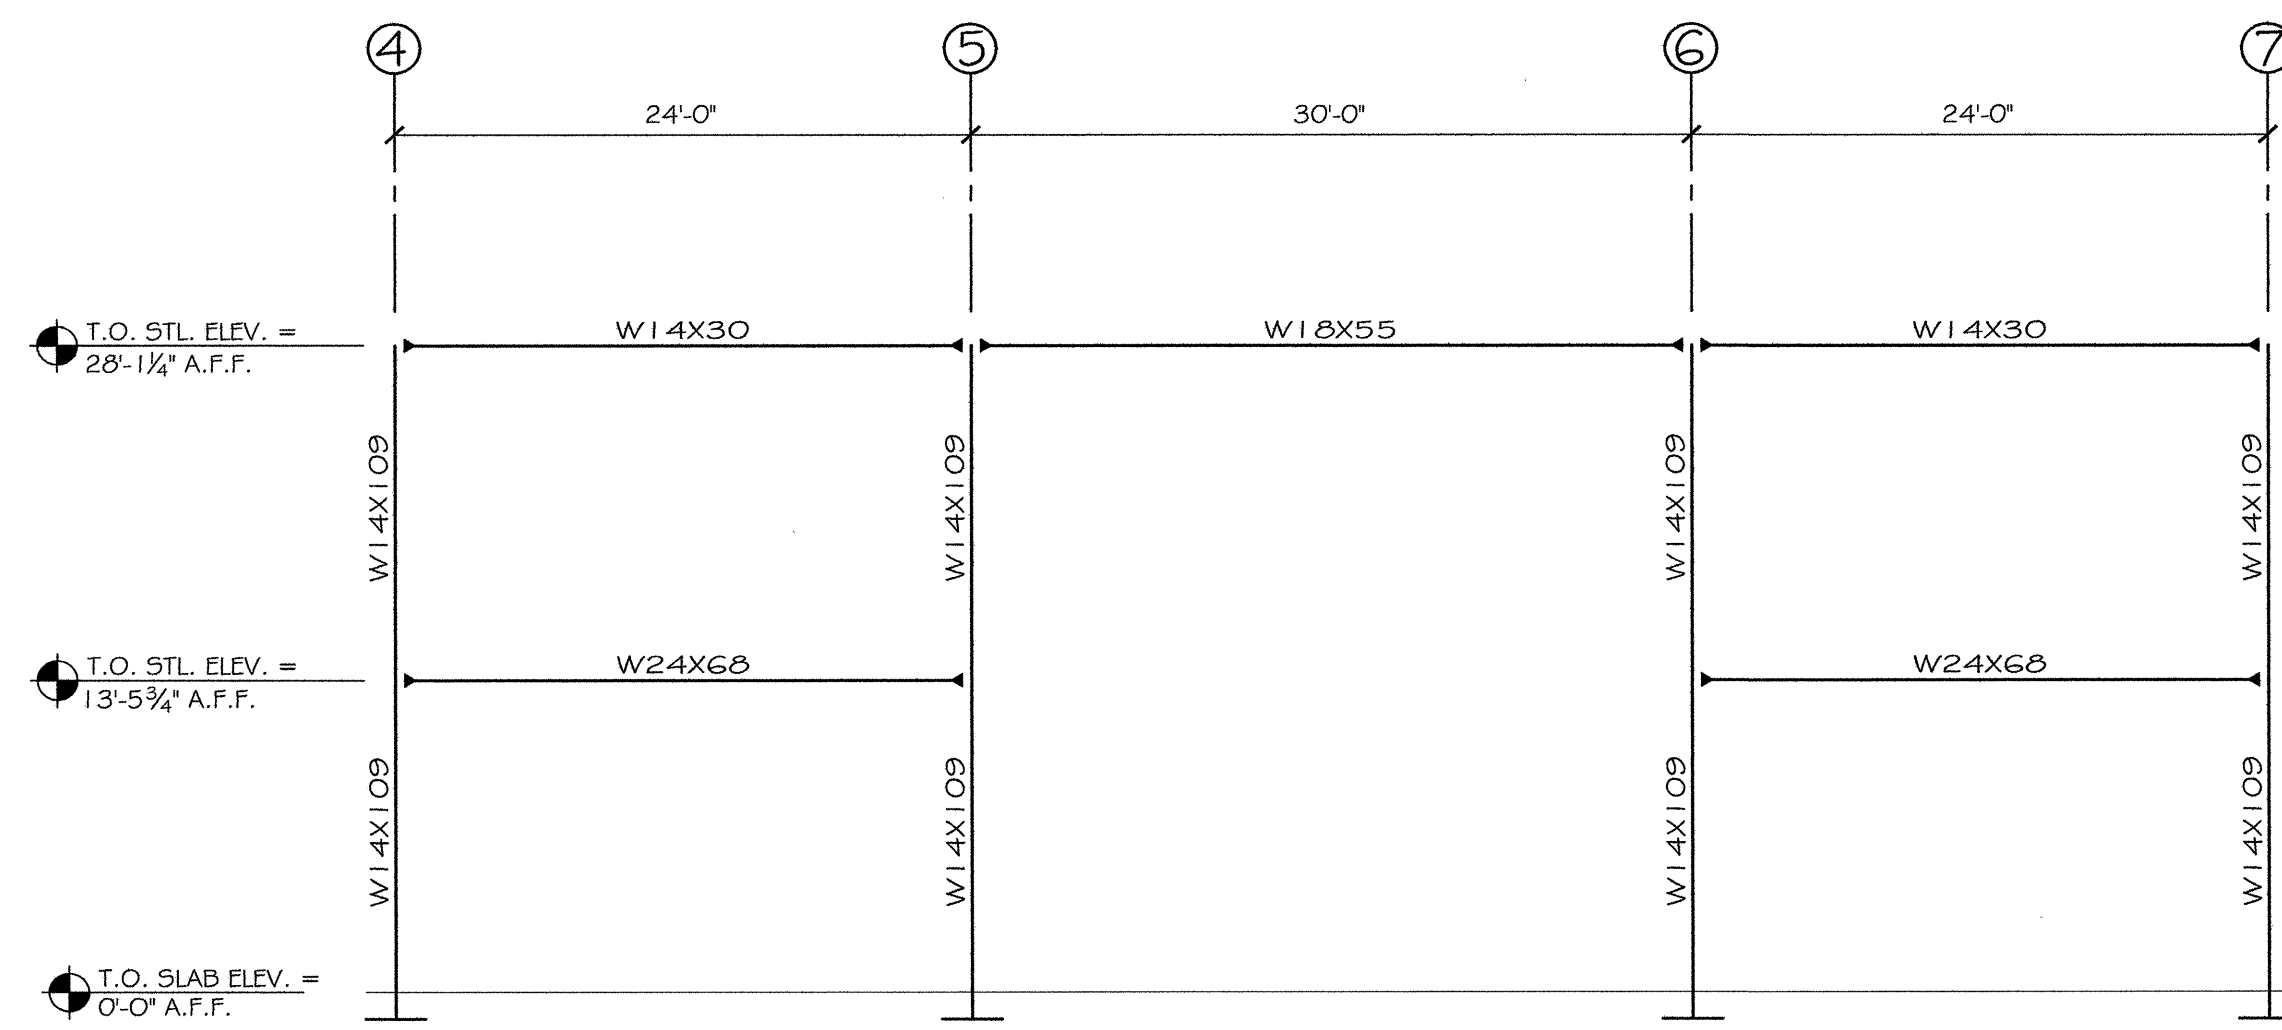

MOMENT FRAME ELEV. (LINE D)
SCALE: 1/8" = 1'-0"

CURRY ENGINEERS, L.L.C.
STRUCTURAL ENGINEERING
ROOFING CONSULTANTS
843 - 849 - 9765
401 Sassafras Parkway
Mt Pleasant, SC 29524
WWW.CURRYENGINEERING.COM

**OFFICES AT BELLE HALL
BUILDING ONE
MT. PLEASANT, S.C.**

REVISIONS:

△	CONST. SET	04.25.06	PAC
△			
△			
△			

LEGAL NOTICE
DRAWINGS AND SPECIFICATIONS AS INSTRUMENTS OF SERVICE ARE THE PROPERTY OF THE ENGINEER WHETHER THE WORK FOR WHICH THEY ARE MADE BE EXECUTED OR NOT, AND ARE NOT TO BE USED ON OTHER WORK EXCEPT BY AGREEMENT WITH THE ENGINEER.

MOMENT FRAME ELEVATIONS

DRAWN BY:	J. BOYD
DESIGNED BY:	P. CURRY
CHECKED BY:	P. CURRY
DATE:	01.06.06
SCALE:	AS NOTED
JOB NO.:	25134
SHEET:	5-6

CONSTRUCTION SET ONLY