




CHANNEL DETAIL
SCALE: NTS

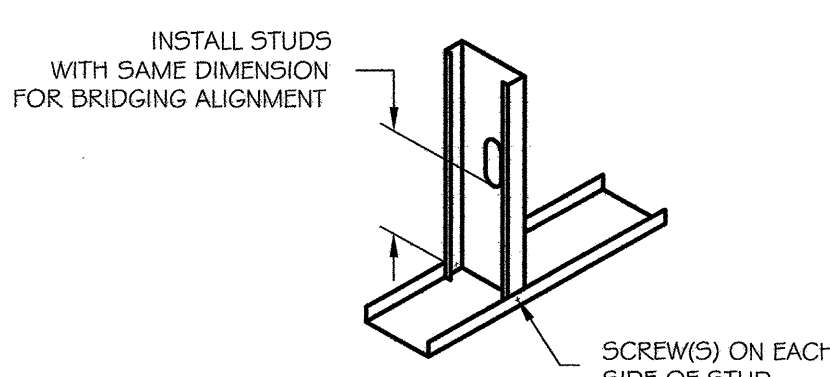


STUD-TO-TRACK CONNECTION
SCALE: NTS

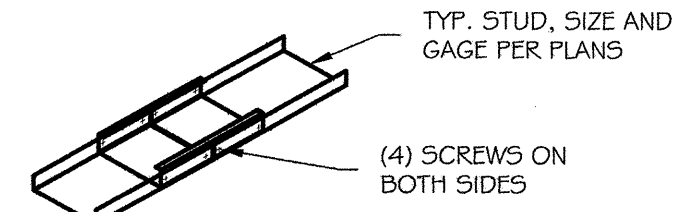


TRACK SPLICE CONNECTION
SCALE: NTS

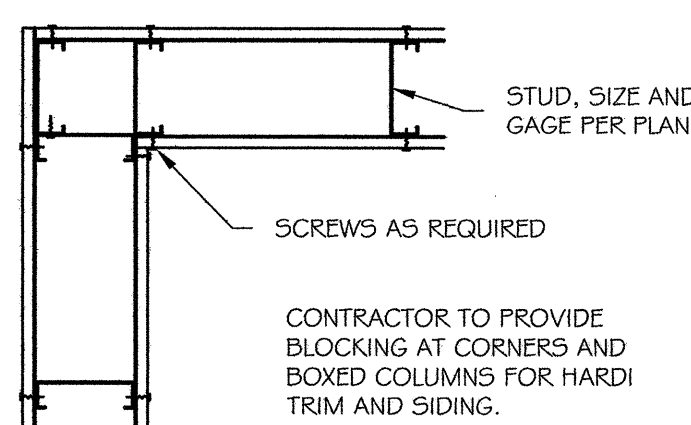


WALL CORNER FRAMING
SCALE: NTS

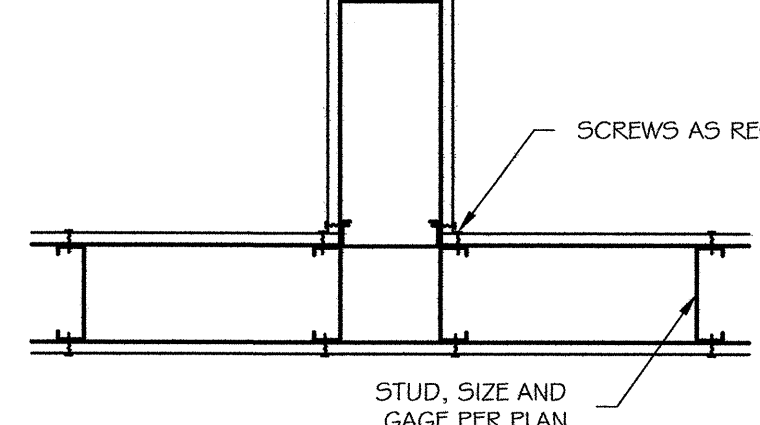


WALL INTERSECTION FRAMING
SCALE: NTS

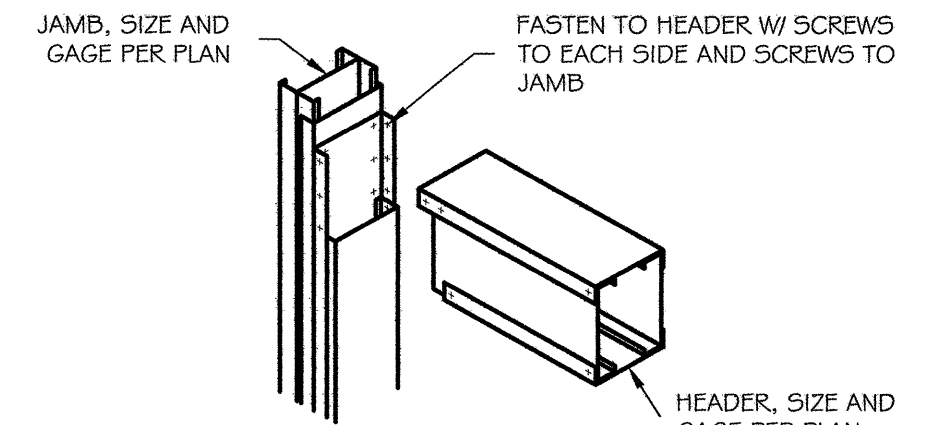


BOXED HEADER DETAIL
SCALE: NTS

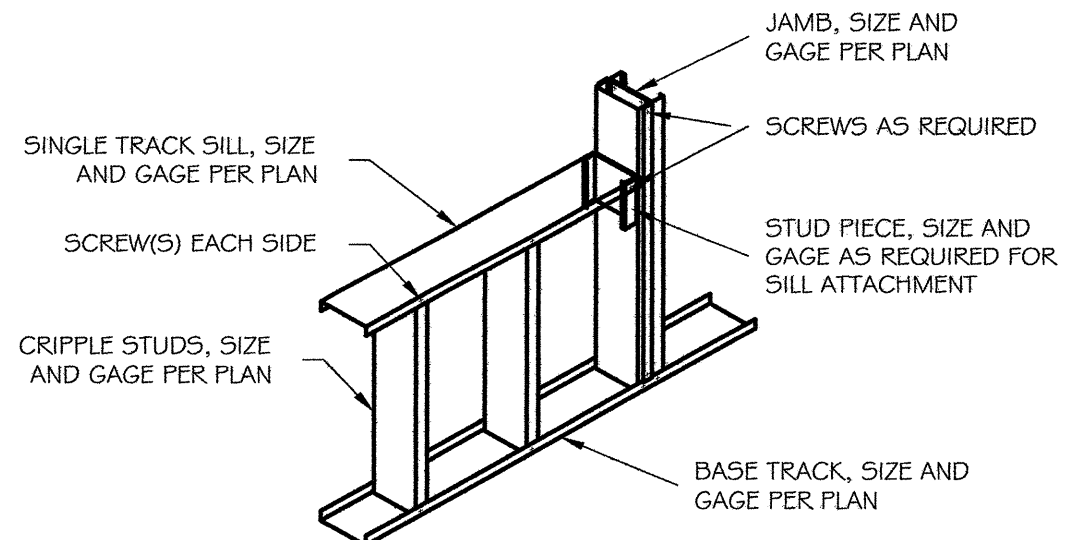


JAMB & SILL DETAIL
SCALE: NTS

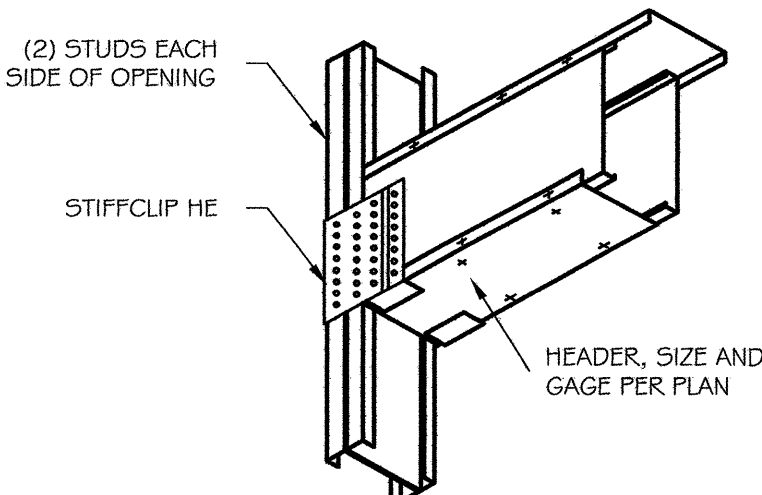


STIFFCLIP DETAIL
SCALE: NTS

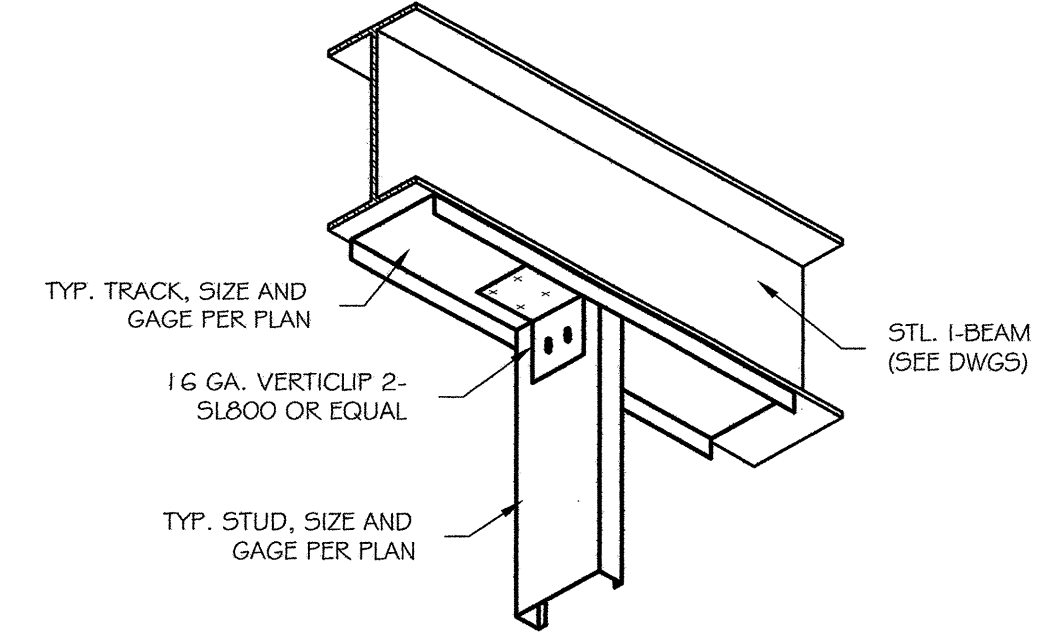


CONNECTION TO I-BEAM
SCALE: NTS

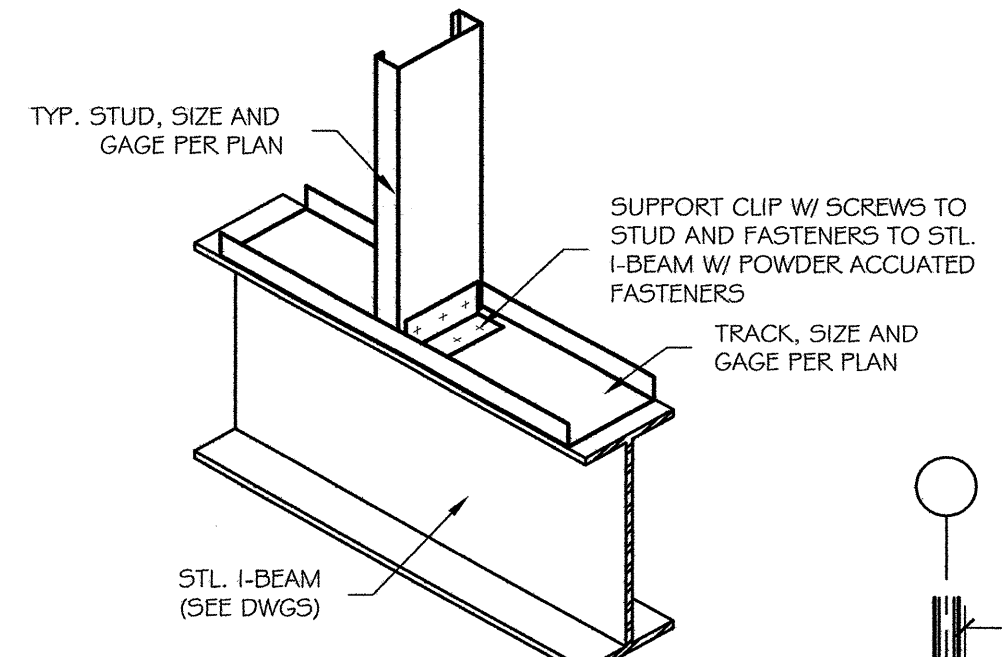


CONNECTION TO I-BEAM
SCALE: NTS

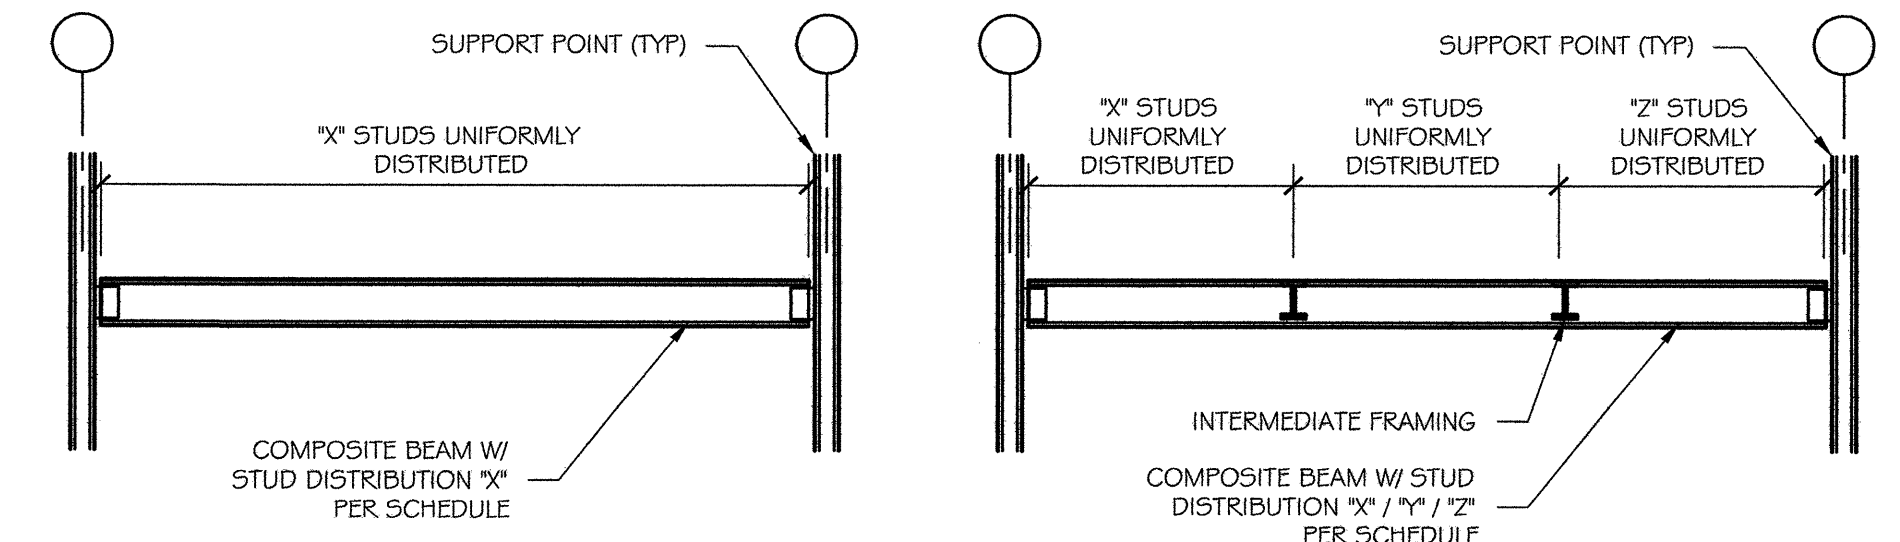

TYP. COMPOSITE BEAM STUD DISTRIBUTION
SCALE: N.T.S.

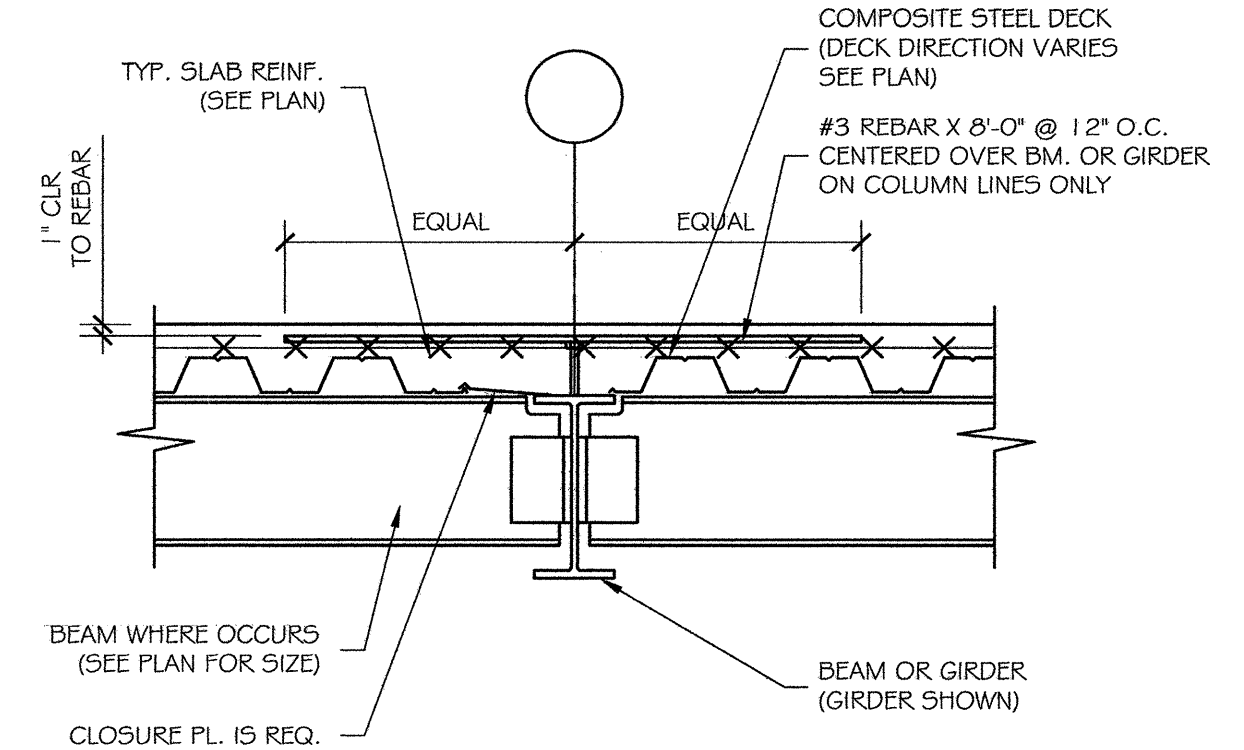


TYP. COMPOSITE SLAB DETAIL @ INT. COLUMN LINES, EXT. SIMILAR
SCALE: N.T.S.

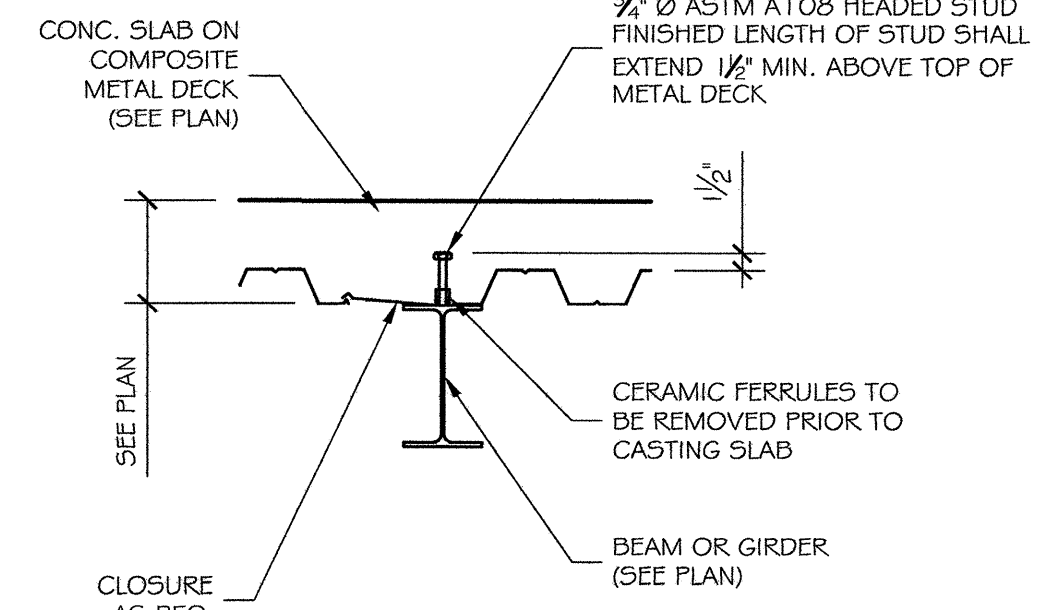


TYP. SHEAR STUD DETAIL
SCALE: N.T.S.

- NOTE:**
- FOR BEAMS & GIRDERS ALONG INTERIOR COLUMN LINES ONLY (BOTH DIRECTIONS)
 - NO CONDUITS OR OTHER PIPE ALLOWED IN CONCRETE
 - DO NOT HANG ANY PIPE GREATER THAN 4 INCHES FROM COMPOSITE DECK.
 - DO NOT CORE DRILL MORE THAN ONE DECK FLUTE WITHOUT ADDITIONAL FRAMING.
 - DECK CLOSURES ARE REQUIRED! DO NOT DECK OVER SHEAR STUDS.
 - DECK SHALL BE CLEAN AND ALL LOOSE DEBRIS REMOVED BEFORE POURING CONCRETE.

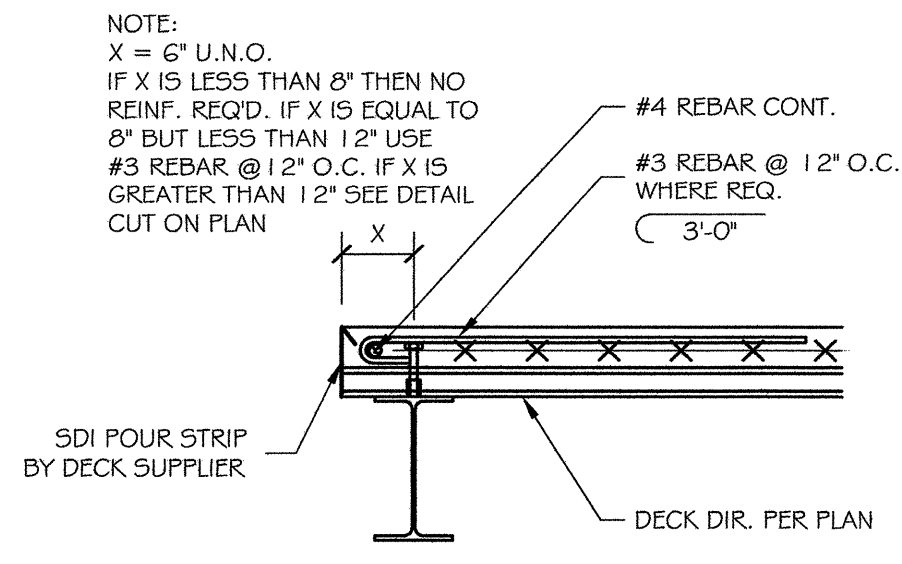

TYP. INT. EDGE OF SLAB DETAIL
SCALE: N.T.S.

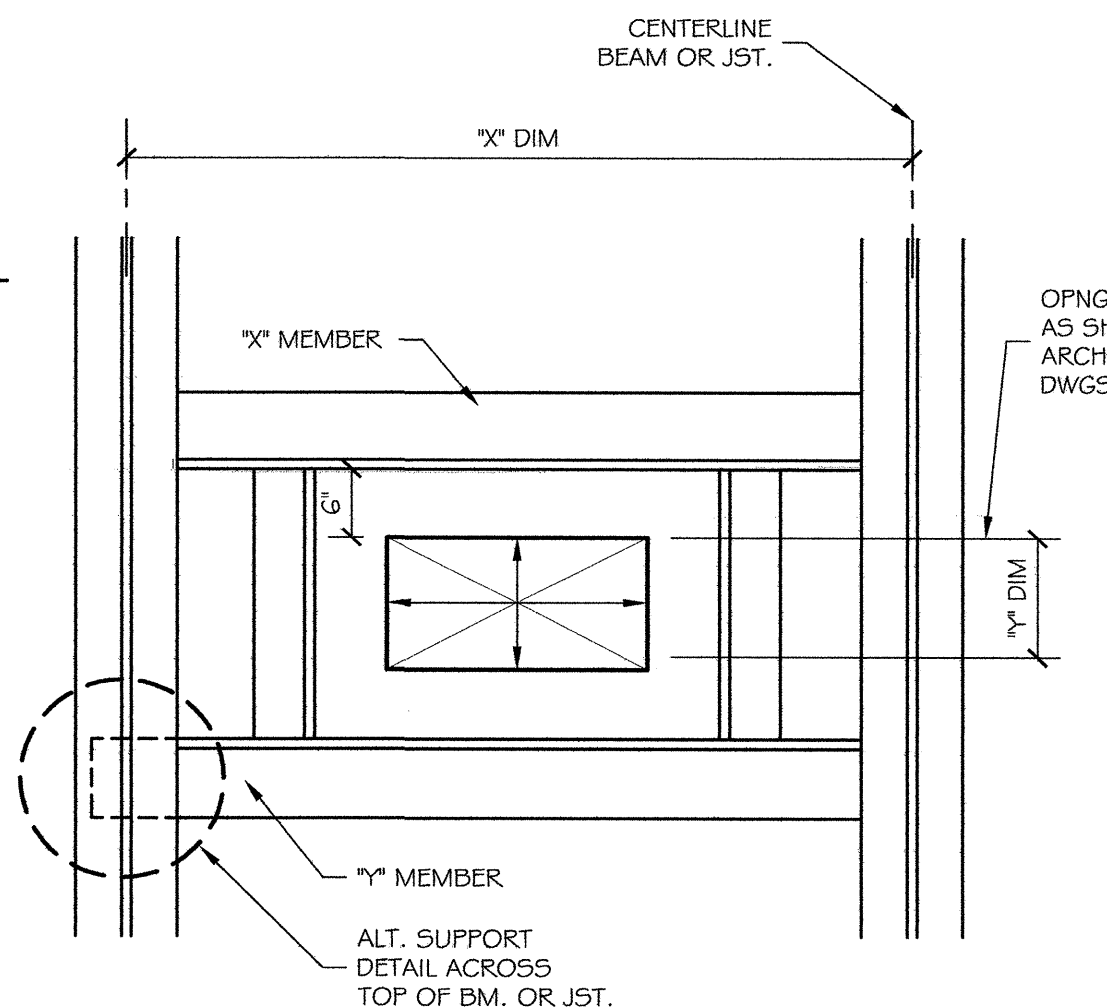


TYP. ROOF SUPPORT DETAIL @ OPENINGS
SCALE: N.T.S.


MAX. "X" DIM.	"X" MEMBER (LLV)
4'-0"	L3 X 3 X 1/4
5'-0"	L4 X 3 X 5/16
6'-0"	L5 X 3 X 5/16
8'-0"	C6 X 8.2
10'-0"	C6 X 10.5
12'-0"	C8 X 11.5

MAX. "Y" DIM.	"Y" MEMBER (LLV)
1'-6"	L2 1/2 X 2 1/2 X 1/4
4'-0"	L3 X 3 X 1/4
7'-0"	L4 X 3 X 1/4
9'-0"	L6 X 4 X 3/8


NOTE:
"X" MEMBER SHALL NOT BE OF LESSER SIZE THAN "Y" MEMBER TO WHICH IT CONNECTS.

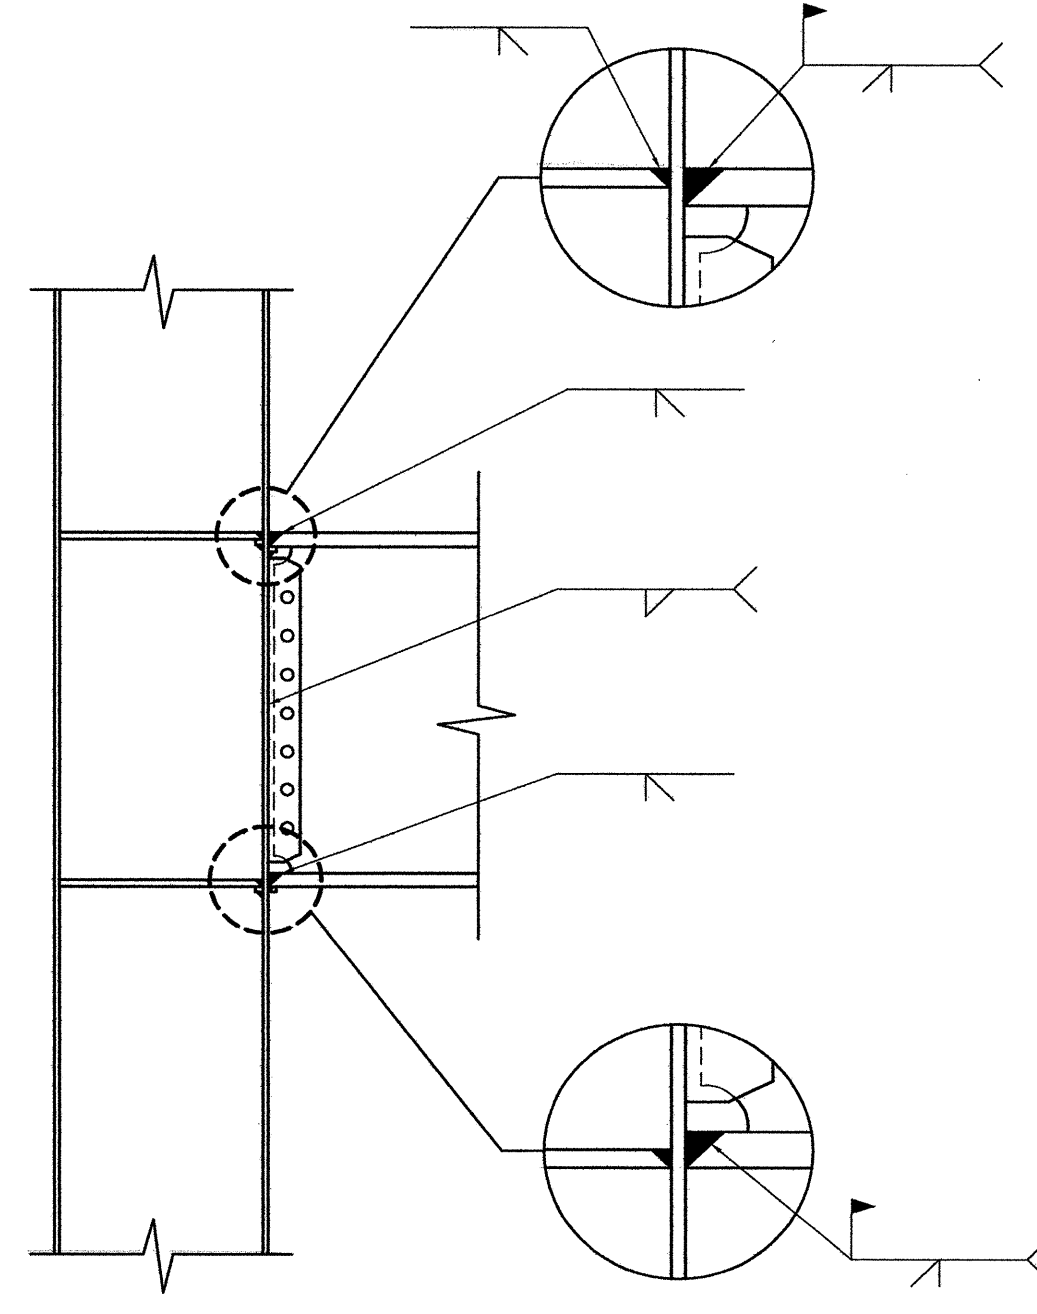

WELDED UNREINFORCED FLANGE-BOLTED WEB
SCALE: 1/2" = 1'-0"

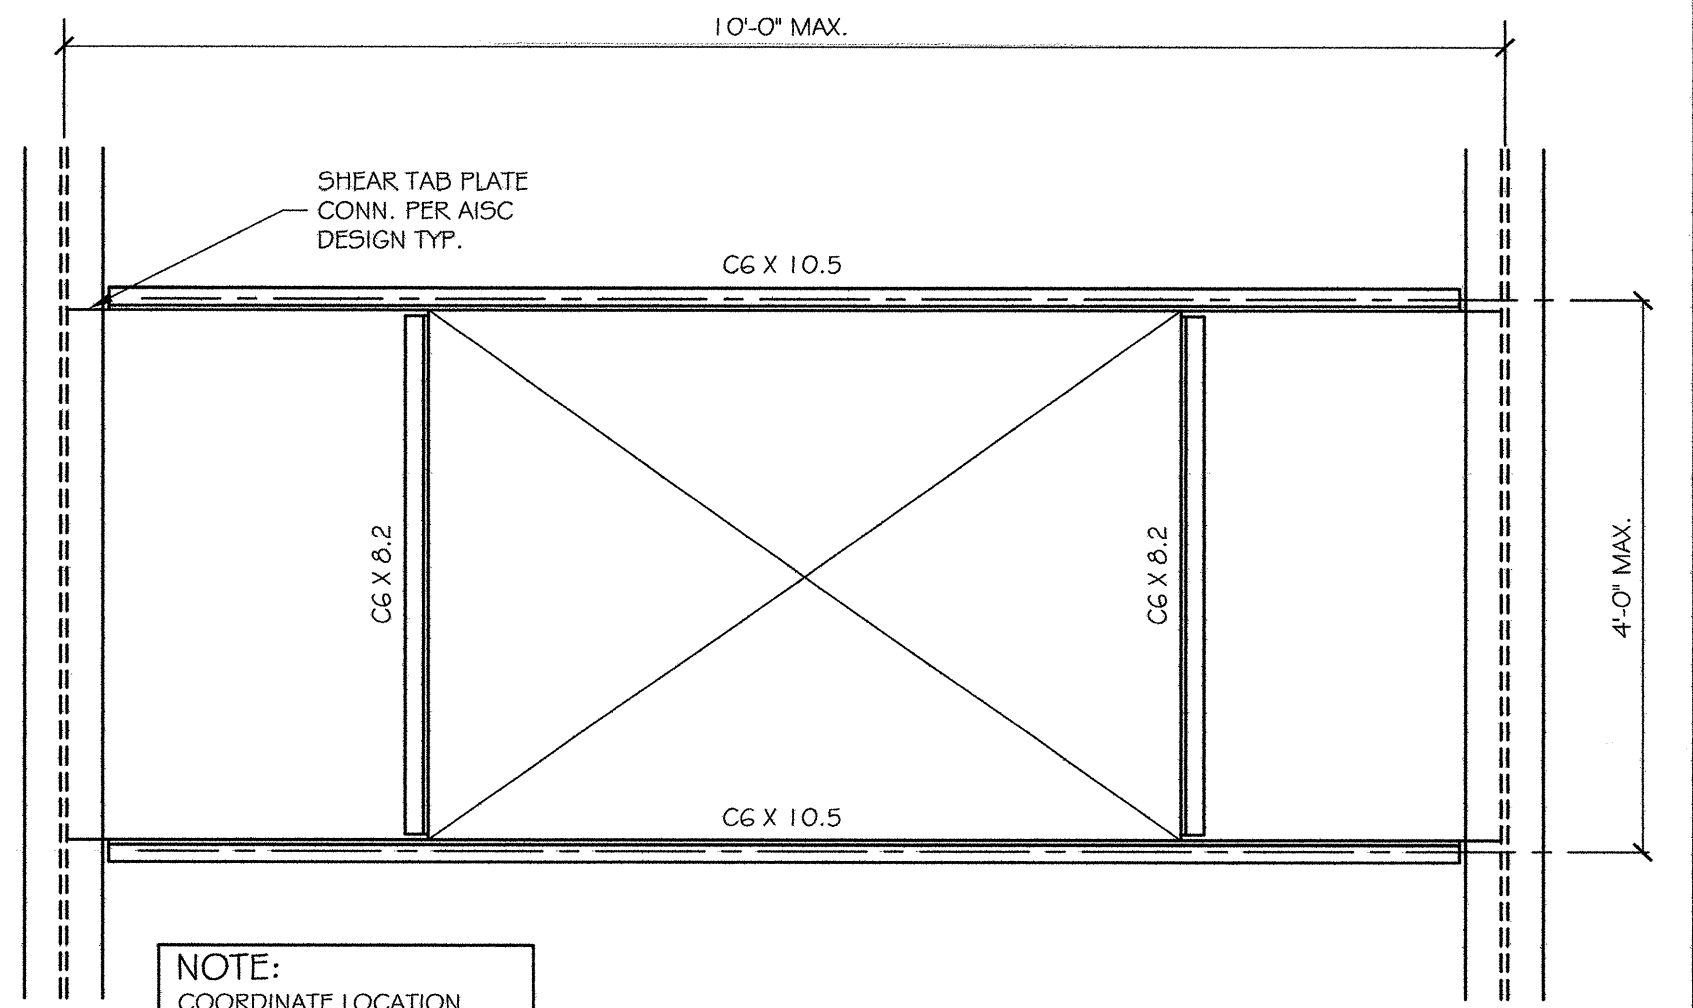

TYP. CURB SUPPORT DETAIL
SCALE: N.T.S.

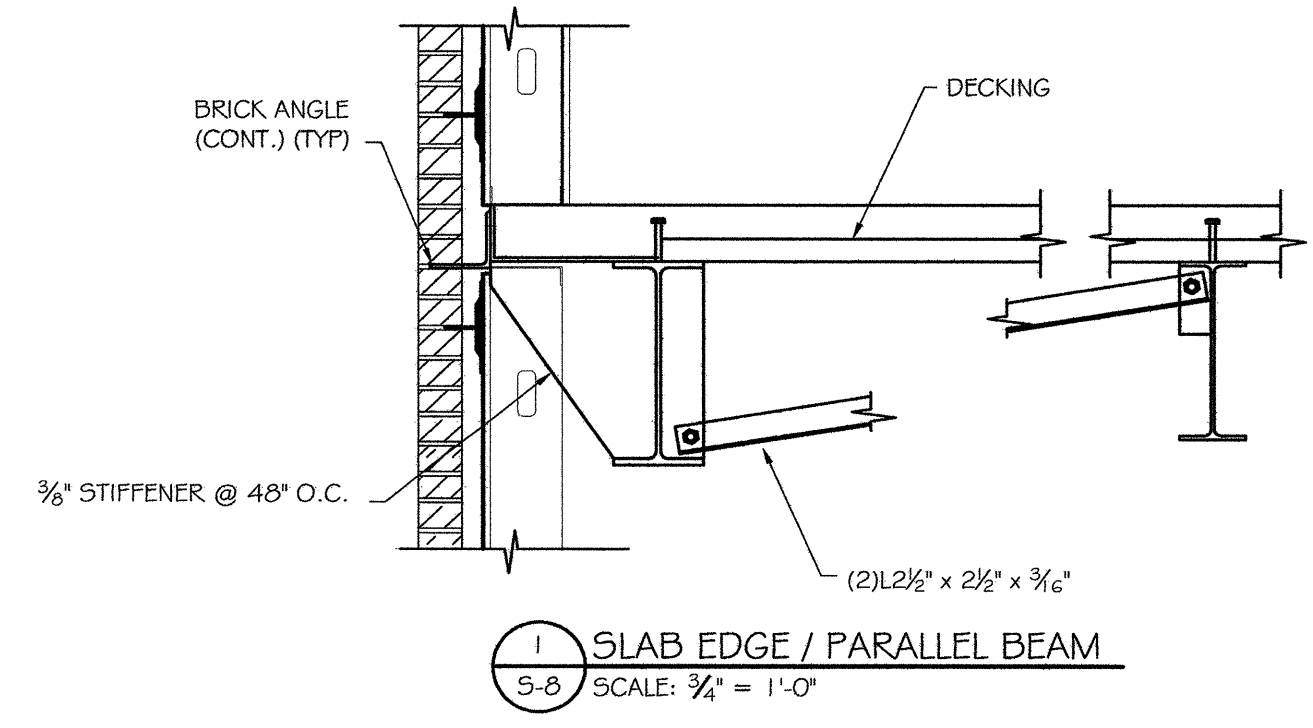

1 SLAB EDGE / PARALLEL BEAM
5-8 SCALE: 3/4" = 1'-0"

CURRY ENGINEERS, LLC.
STRUCTURAL ENGINEERING
ROOFING CONSULTANTS
843-848-8755
401 Pleasant Parkway
Mt. Pleasant, SC 29564
WWW.CURRYENGINEERING.COM

CURRY ENGINEERS, LLC.
No. C02848
Professional Engineer
No. 21964

**OFFICES AT BELLE HALL
BUILDING ONE
MT. PLEASANT, S.C.**

REVISIONS:

CONST. SET	04.25.06	PAC
------------	----------	-----

LEGAL NOTICE:
DRAWINGS AND SPECIFICATIONS AS INSTRUMENTS OF SERVICE ARE THE PROPERTY OF THE ENGINEER. WHETHER THE WORK FOR WHICH THEY ARE MADE BE EXECUTED OR NOT, AND ARE NOT TO BE USED ON OTHER WORK EXCEPT BY AGREEMENT WITH THE ENGINEER.

DETAILS

DRAWN BY: J. BOYD
DESIGNED BY: P. CURRY
CHECKED BY: P. CURRY
DATE: 01.06.06
SCALE: AS NOTED
JOB NO.: 25134
SHEET:

CONSTRUCTION SET ONLY